

NEVŞEHİR GOVERNOR'S RESIDENCE



SCENERIO & CONCEPT

The interior design of the house is designed to make you feel the building materials and cultural texture of Nevşehir. Arched passages, wooden textures, cut stones, and beige paints create the place's ambiance. Carpet and ceramic, ethnic decoration elements also complete the aura of the environment. From the moment you enter the mansion, it is possible to feel Nevşehir and Cappadocia fully. It is straightforward to distinguish between private and public fields. When approached conceptually, we see grooves, niches, and voids in the space. This shows the feeling of the subtraction grip that caused the underground caves in Cappadocia to form. Whether it's the gallery spaces or the recessed lounge area, it clearly shows the carving phenomenon in the space. A warm environment is captured with the harmony of natural earth colors and orange. The fireplace, which continues along the height of 2 floors, is both a dominant design element and strengthens the warmth of the space. Known as the land of horses, Cappadocia also refers to this name with the barn and manege next to the mansion. Our Nevşehir governor is a woman. The governor, who is a mother of 1, loves painting, horseback riding, swimming, hosting parties, and relaxing in her spare time. The governor's mother stays with them most of the time, so there is a particular room for her. The invitations she gives on special dates are always pleasing the public.




LOCATION


NEVŞEHİR - AVANOS, kızılırmak caddesi, no:8, 50500

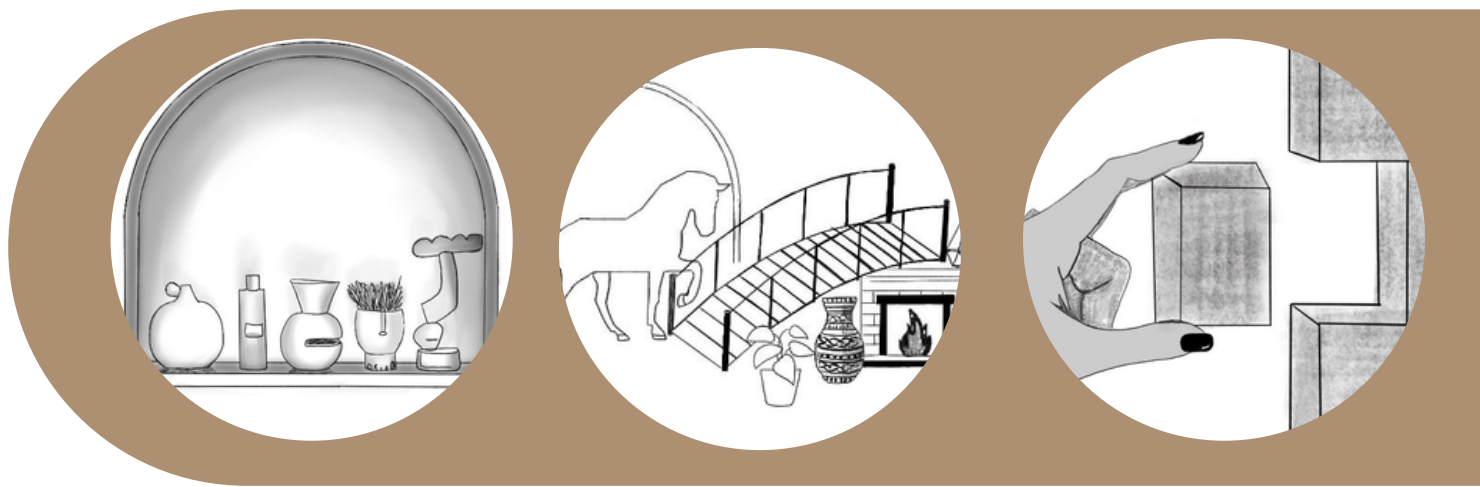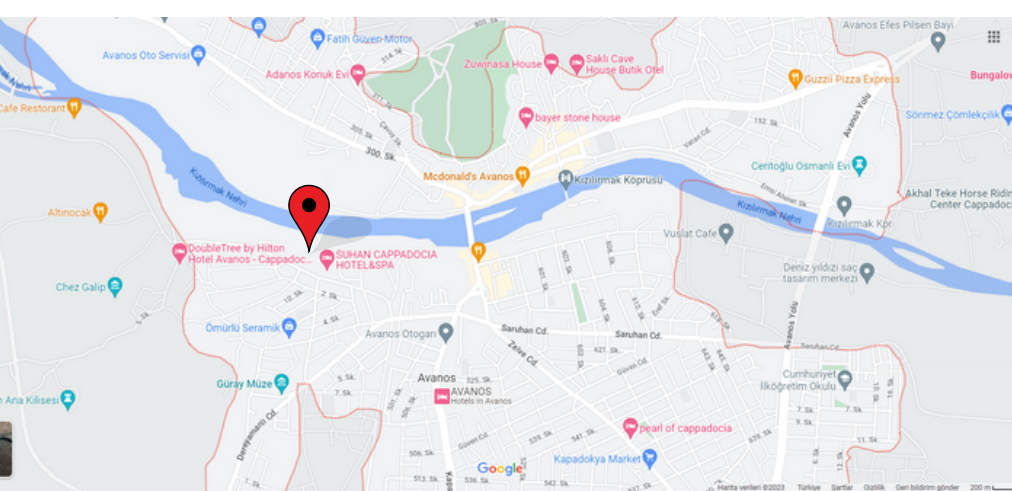

HAND MADE MODEL

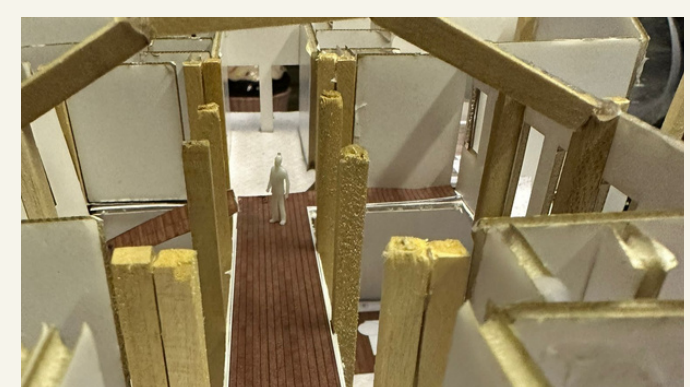

Hanzabel (Achillea Arabica) Hölmezotu (Mucronata)

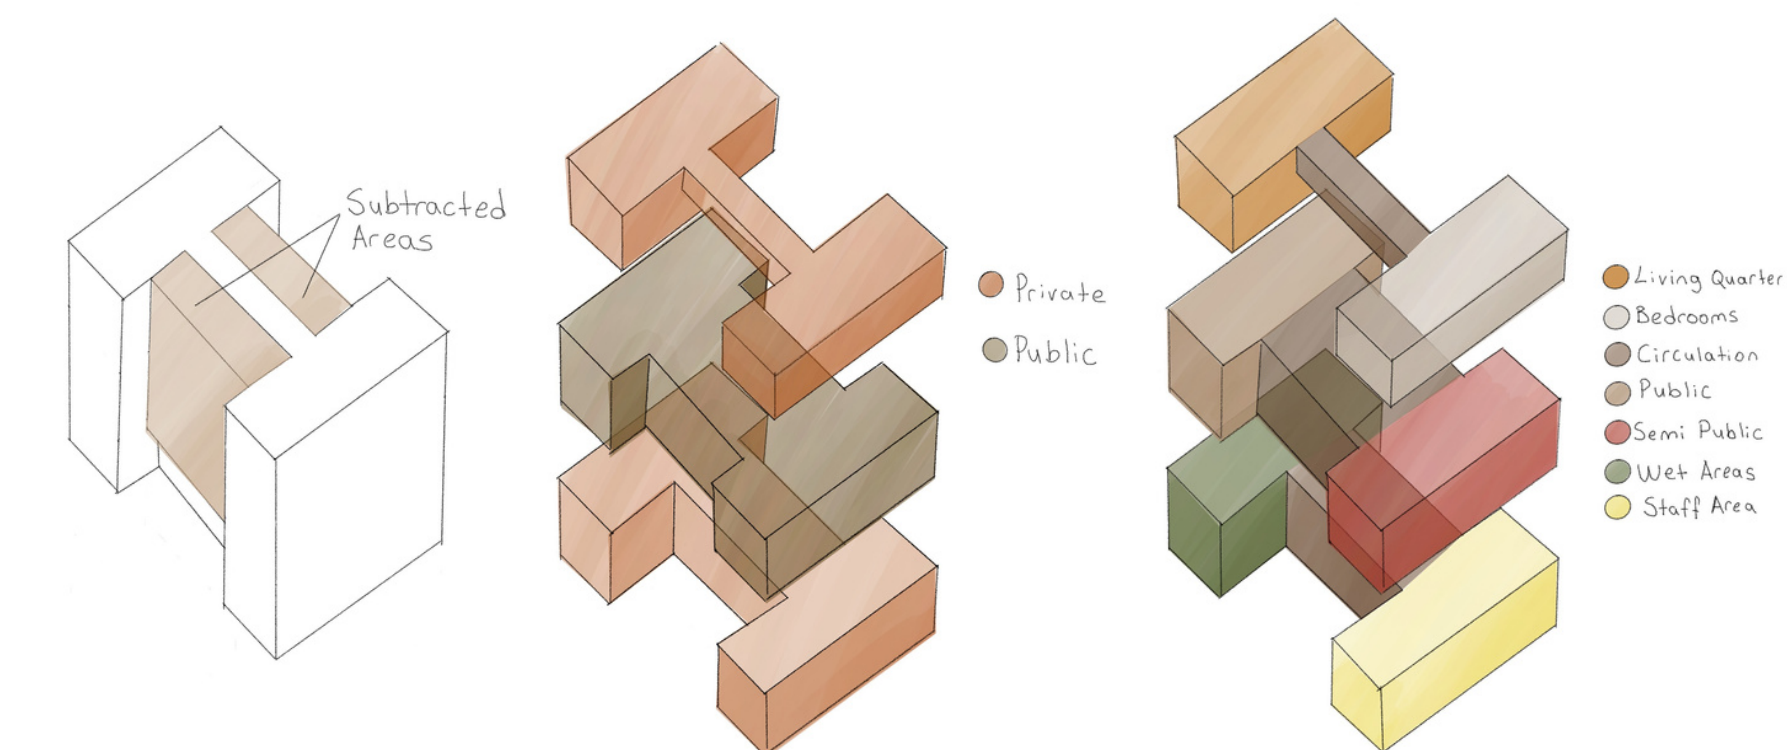

AYŞEGÜL ARSAN & TUTKU DİNDAR






LONGITUDINAL SITE SECTION



TRANSVERSE SITE SECTION



BASEMENT FLOOR PLAN
1:50 SCALE

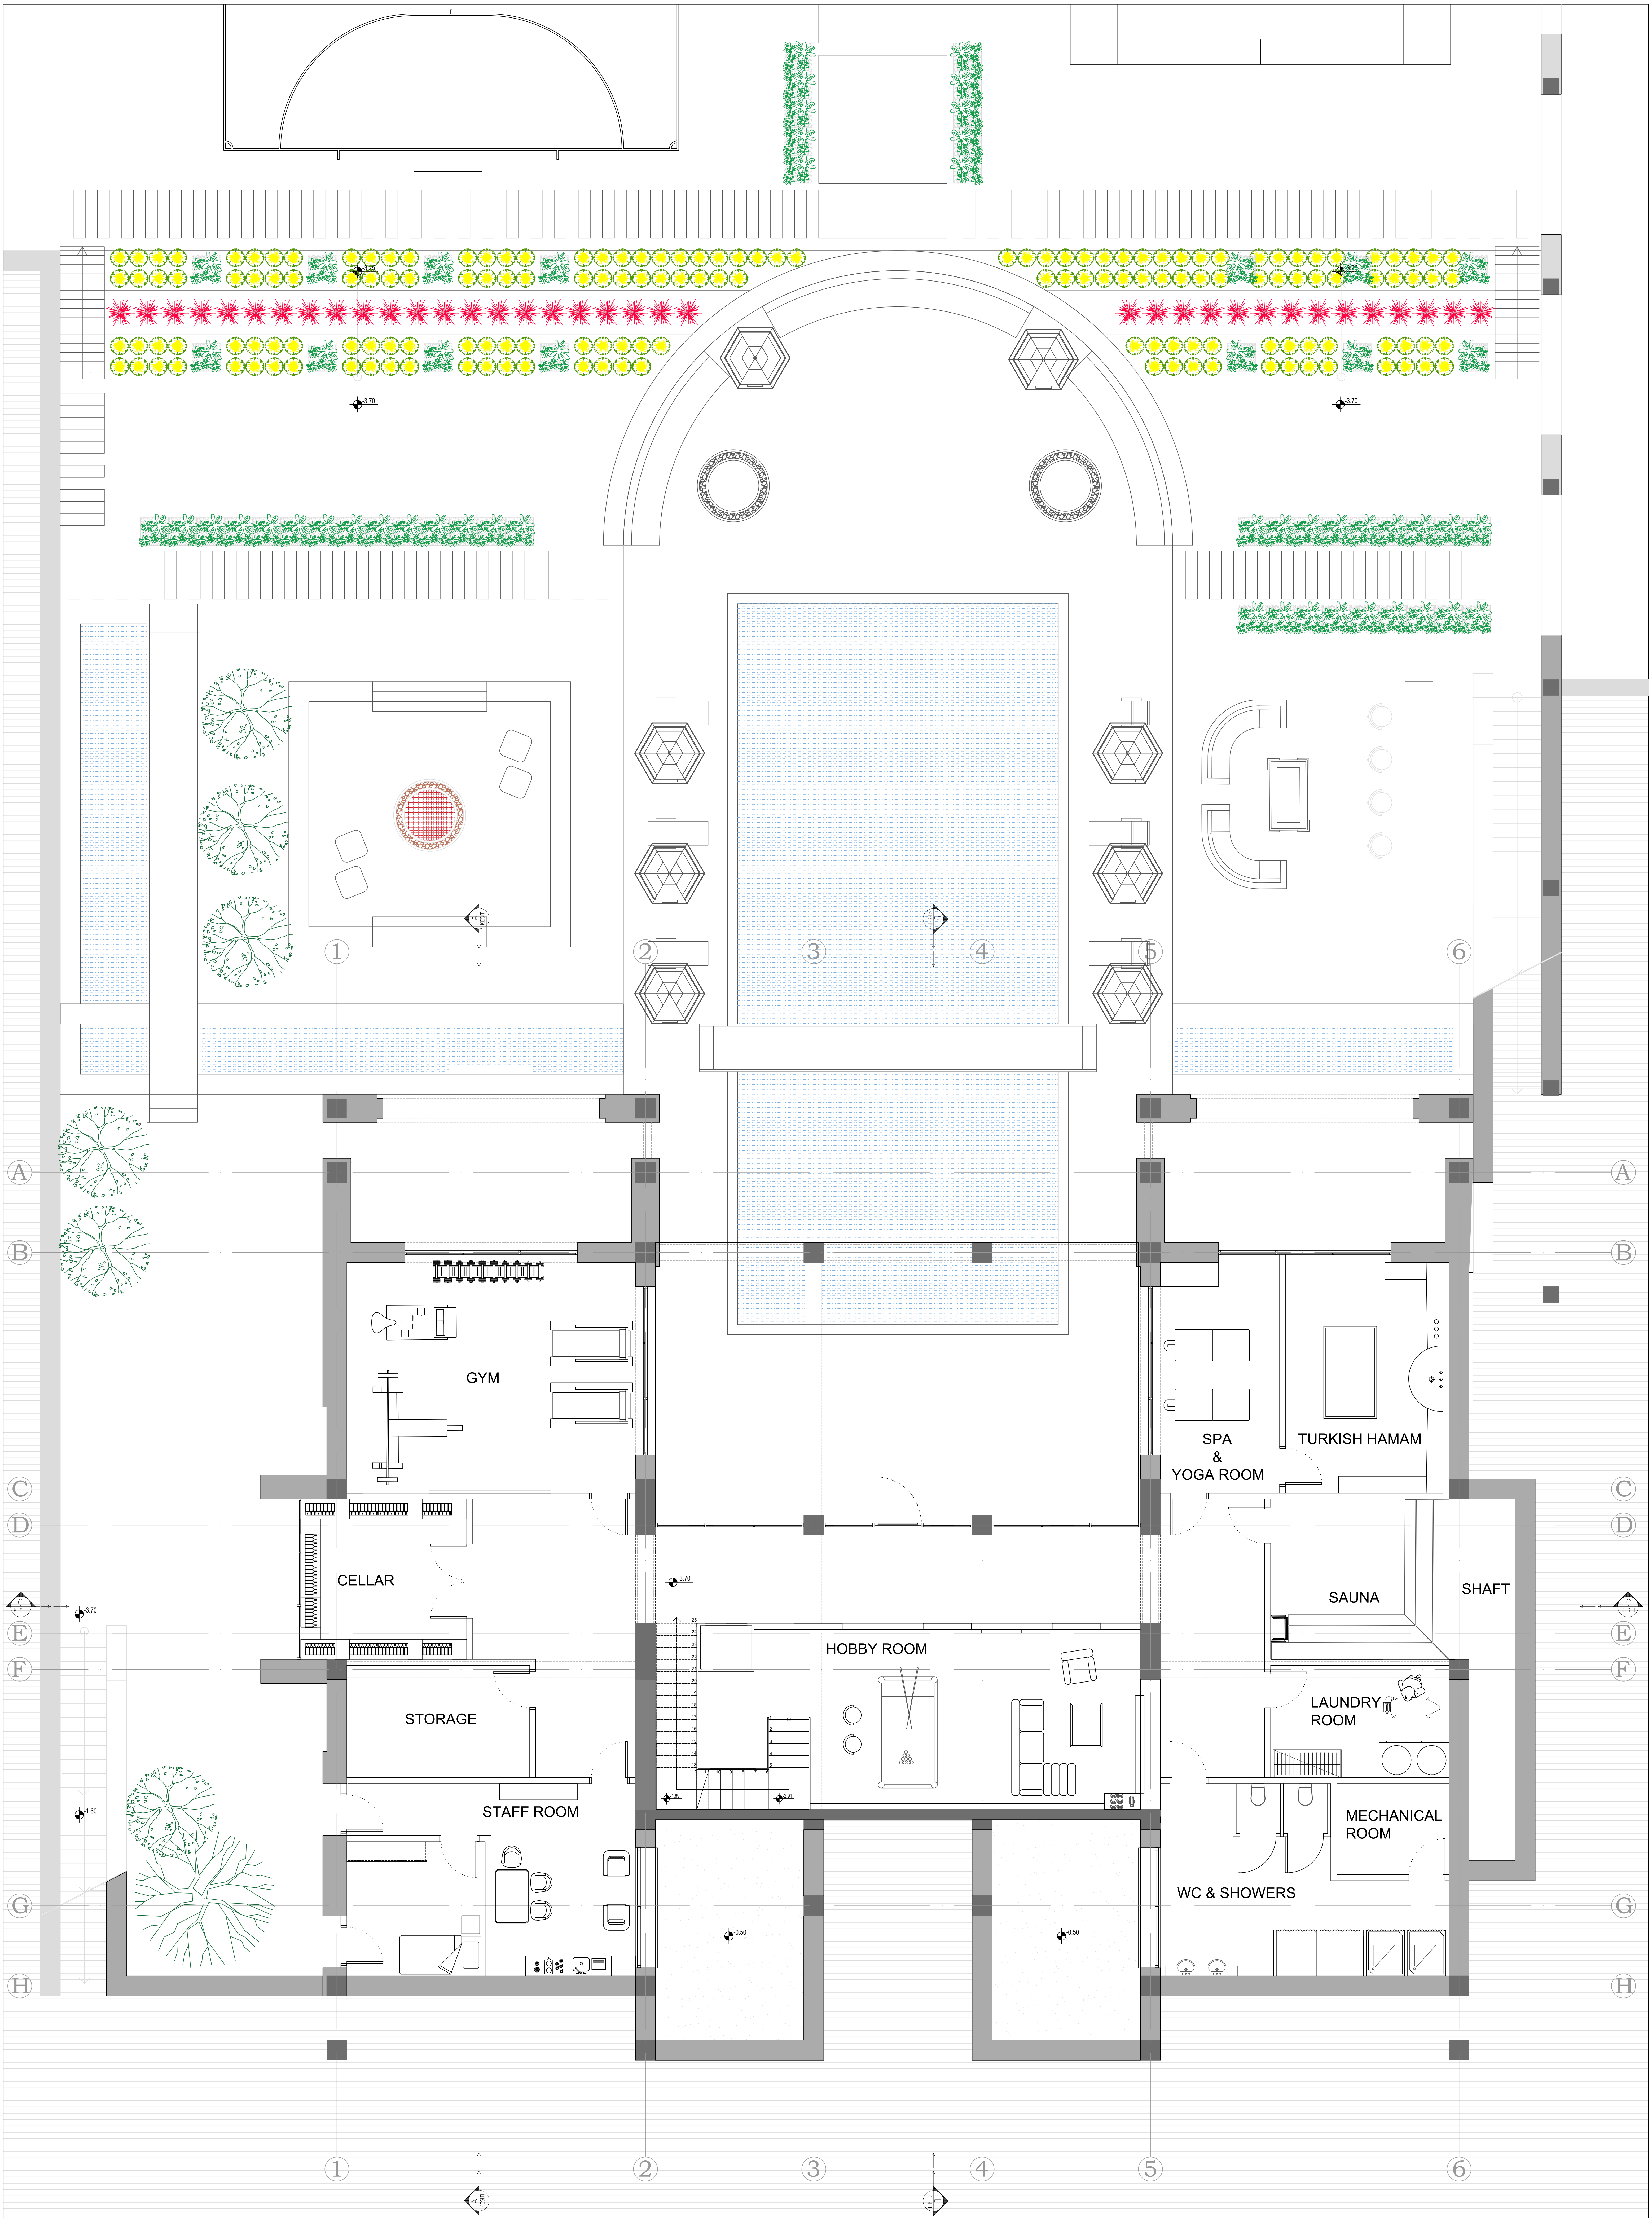


BASEMENT FLOOR PLAN
1:50 SCALE



GROUND FLOOR PLAN
1:50 SCALE



GROUND FLOOR PLAN
1:50 SCALE

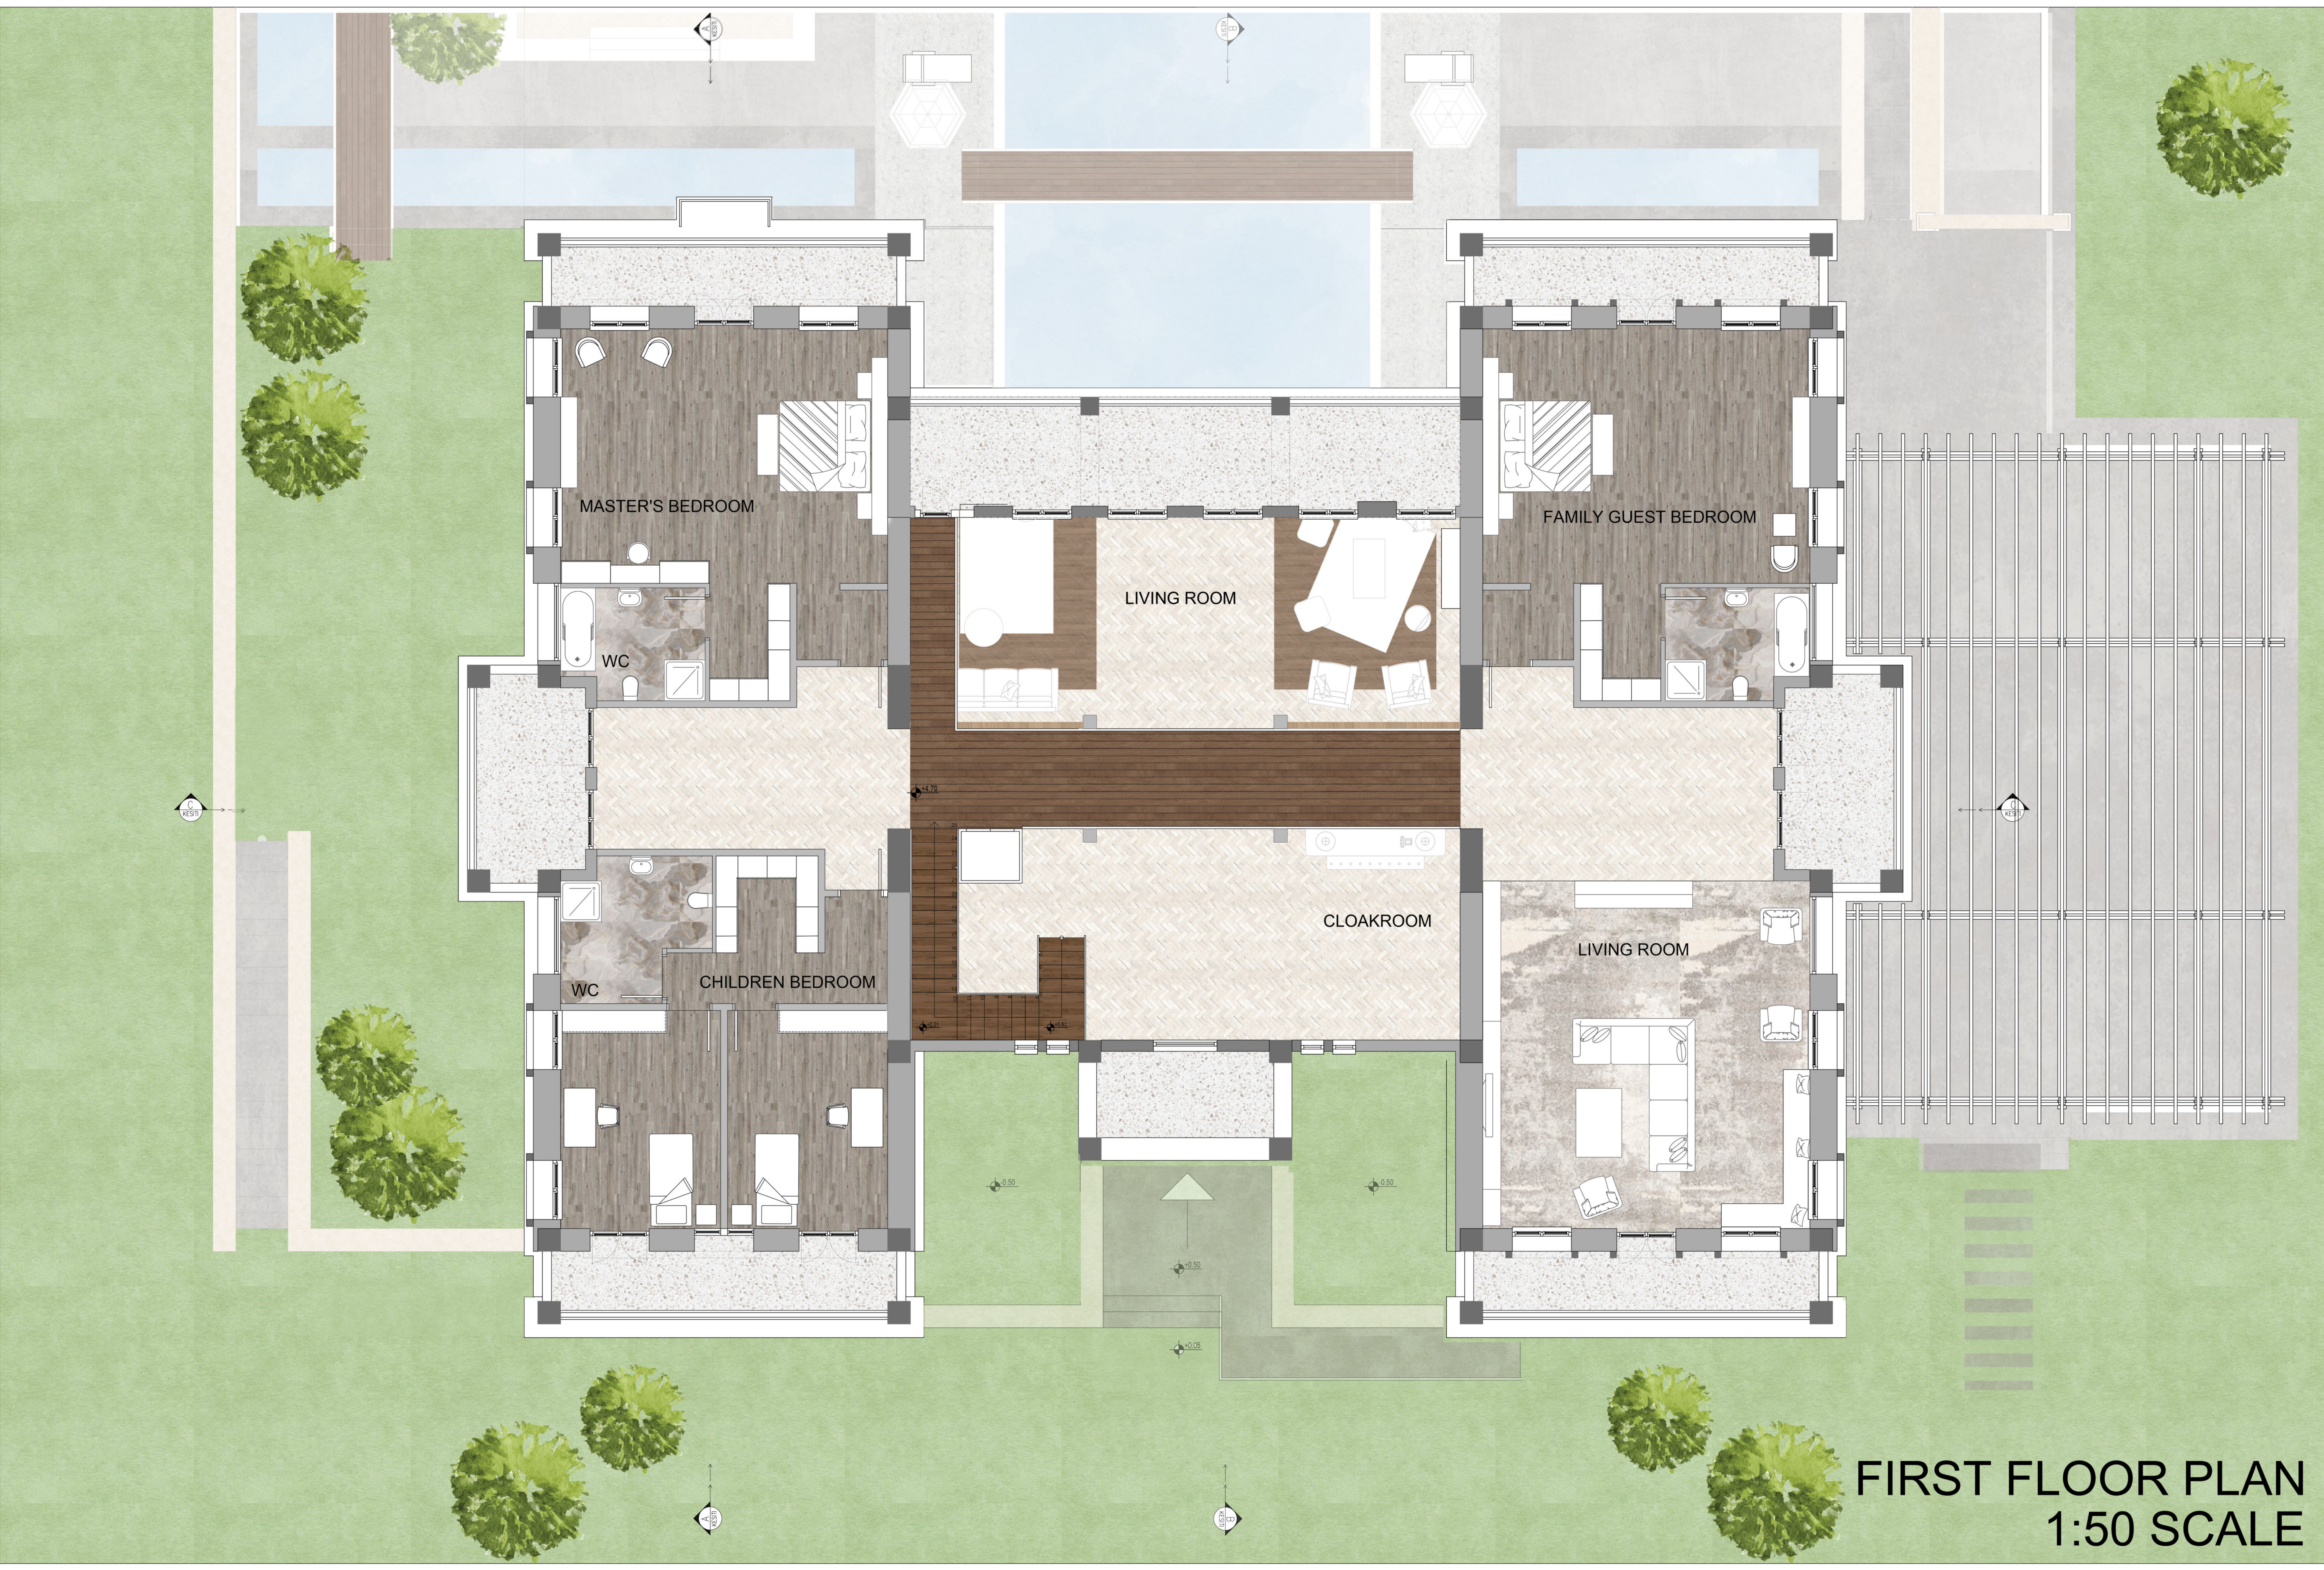



FIRST FLOOR PLAN
1:50 SCALE



SECTION AA'
1:50 SCALE



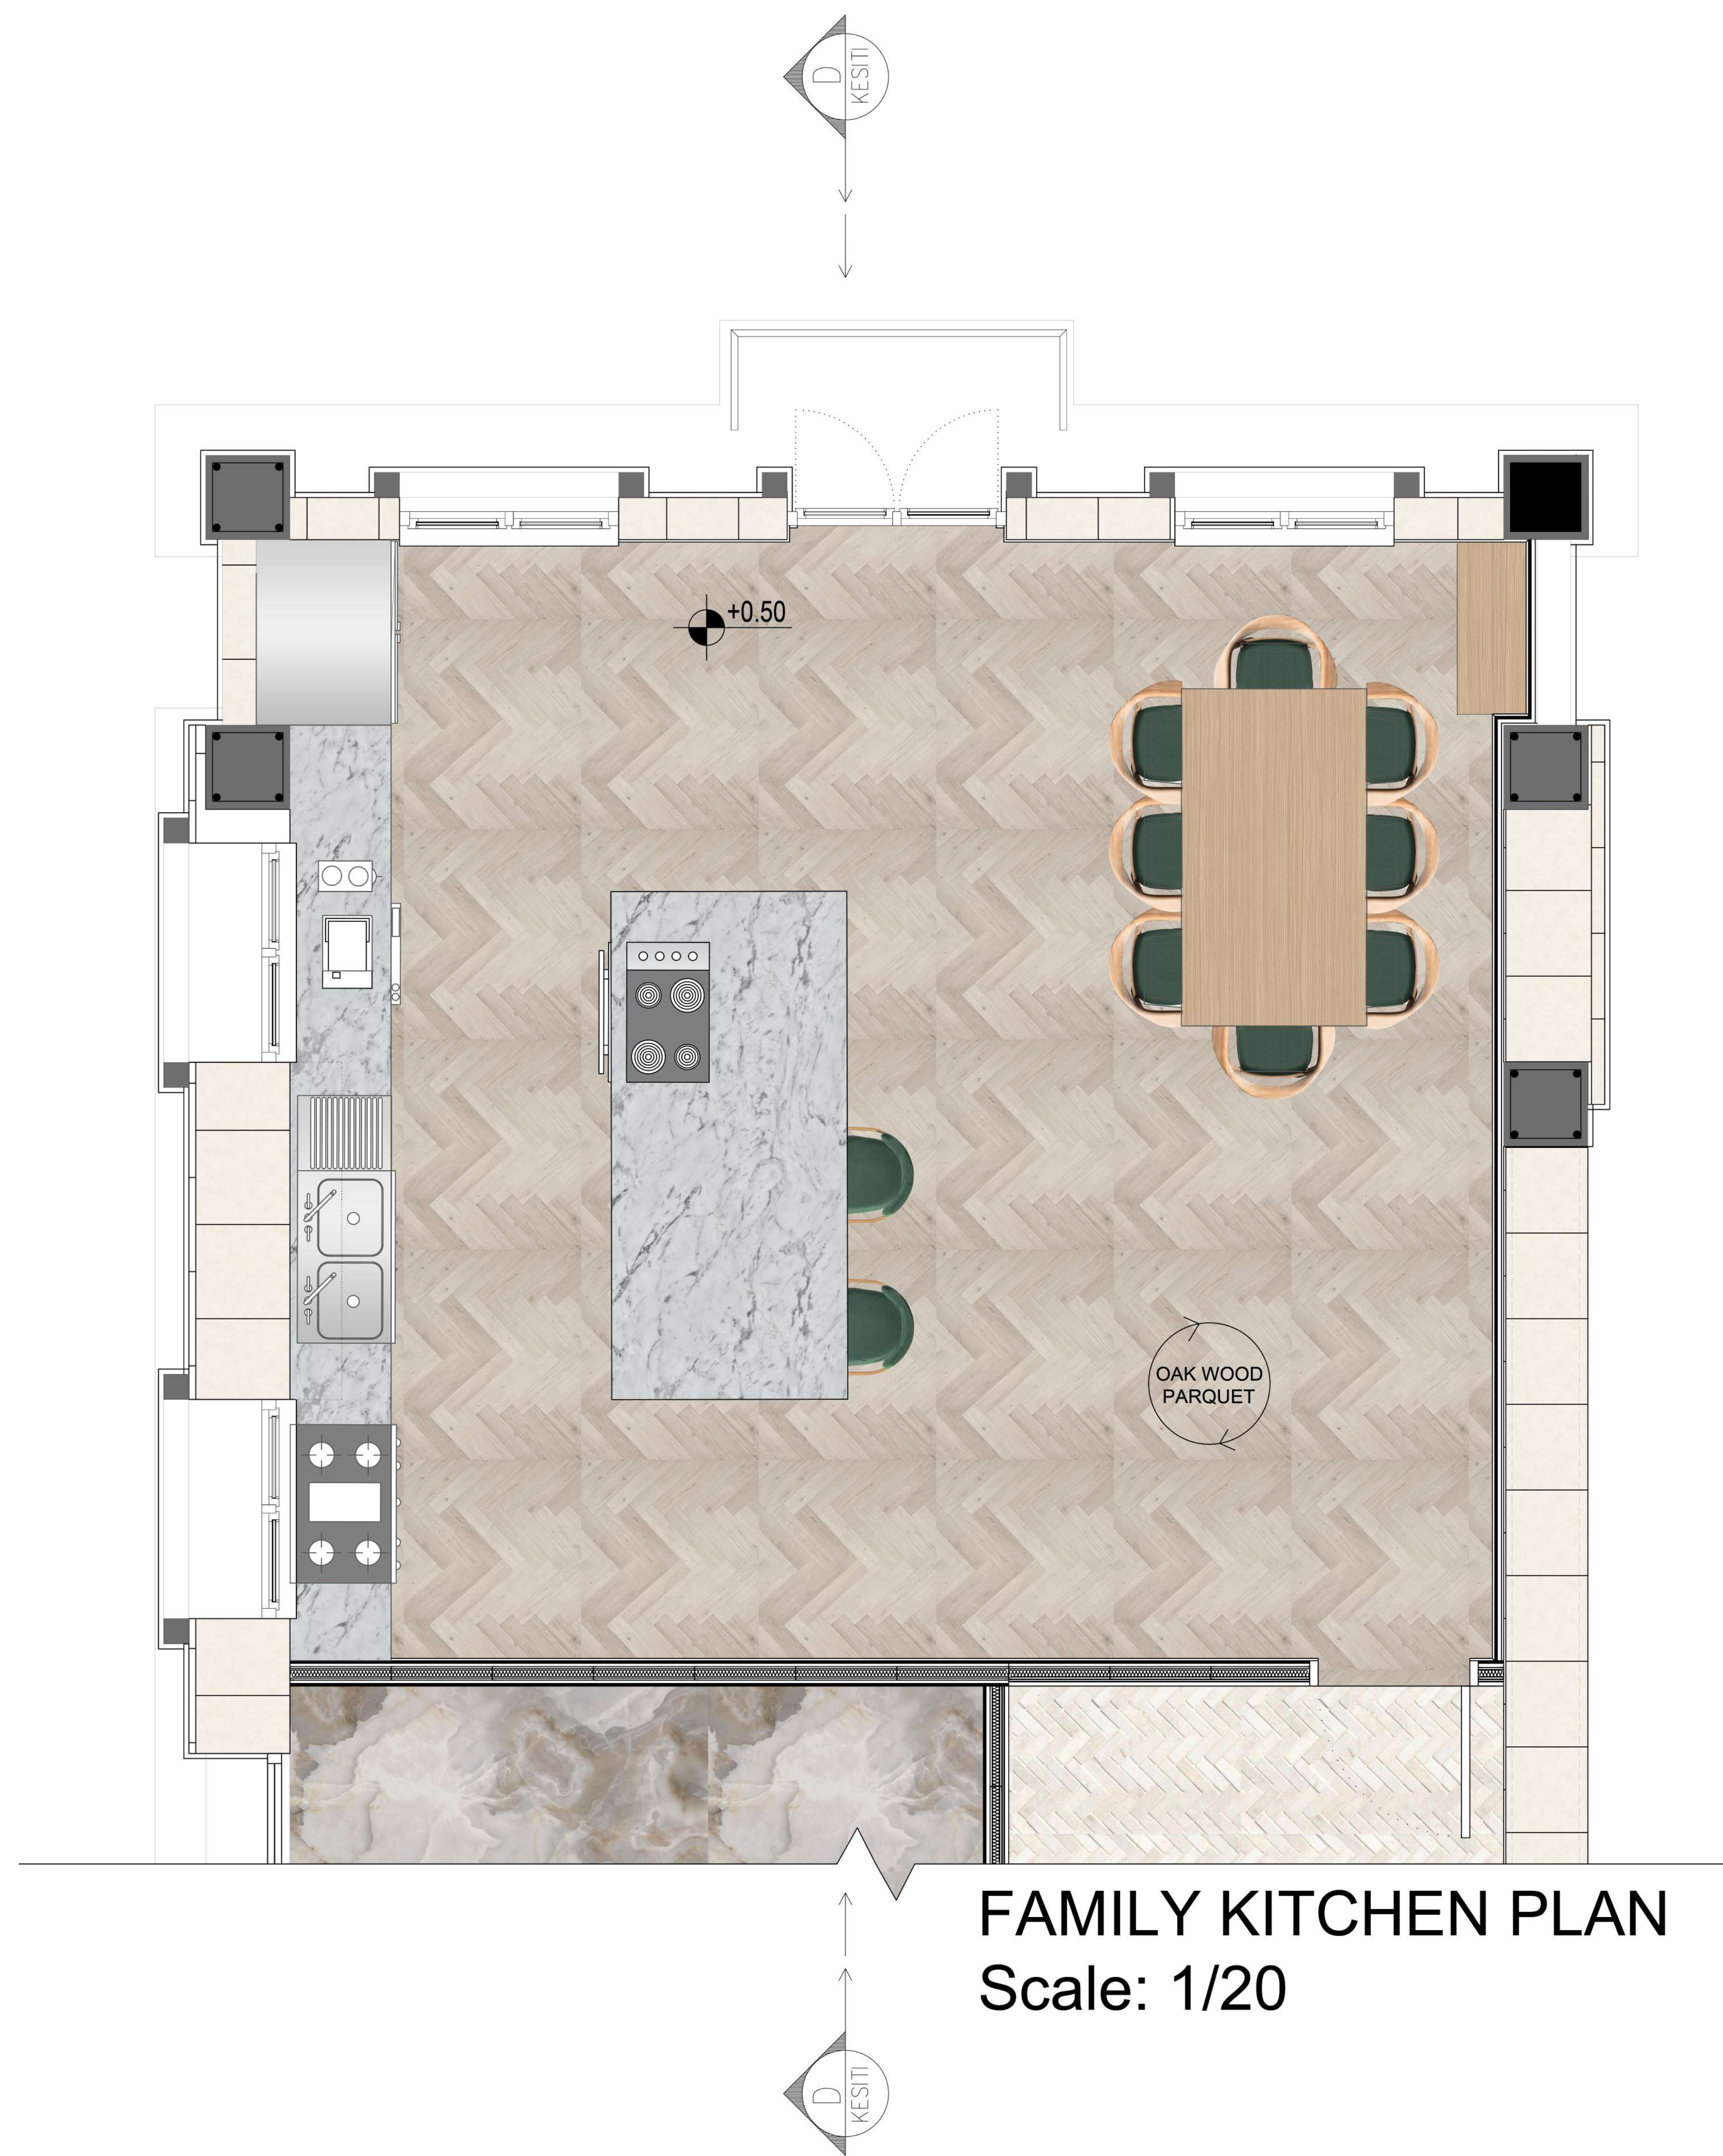

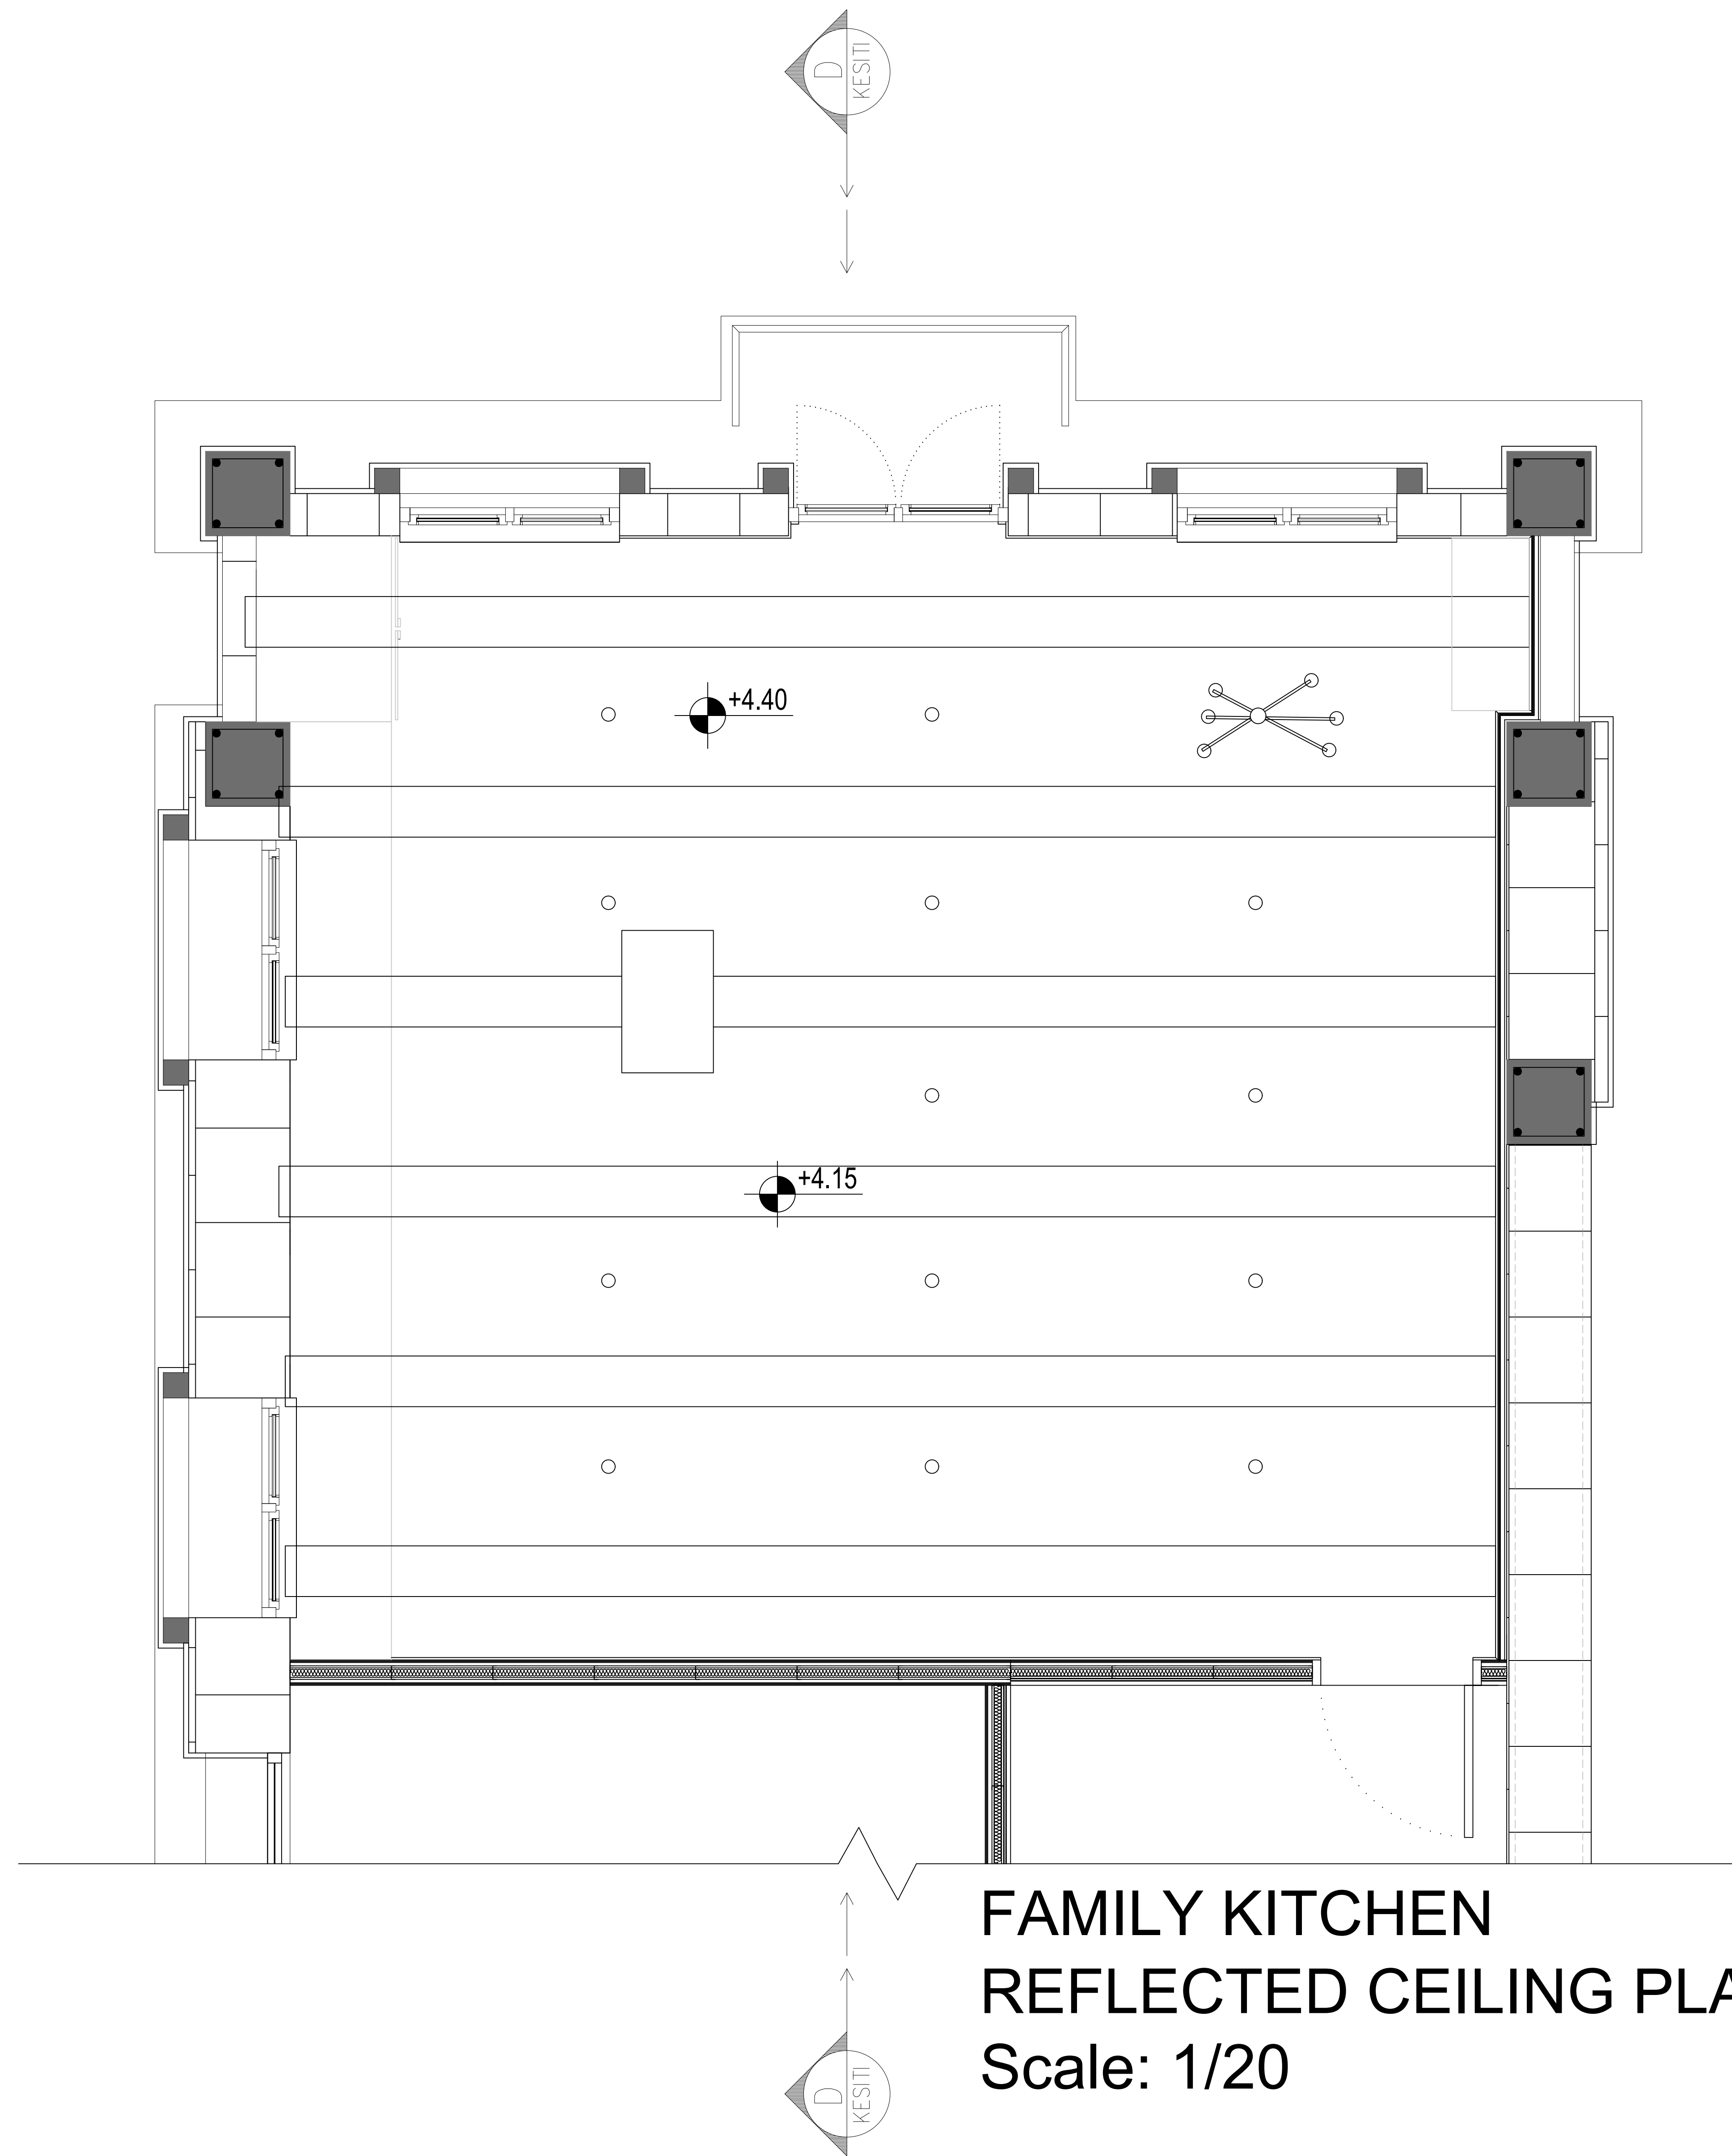


A
KESİTİ

A
KESİTİ

B
KESİTİ

B
KESİTİ

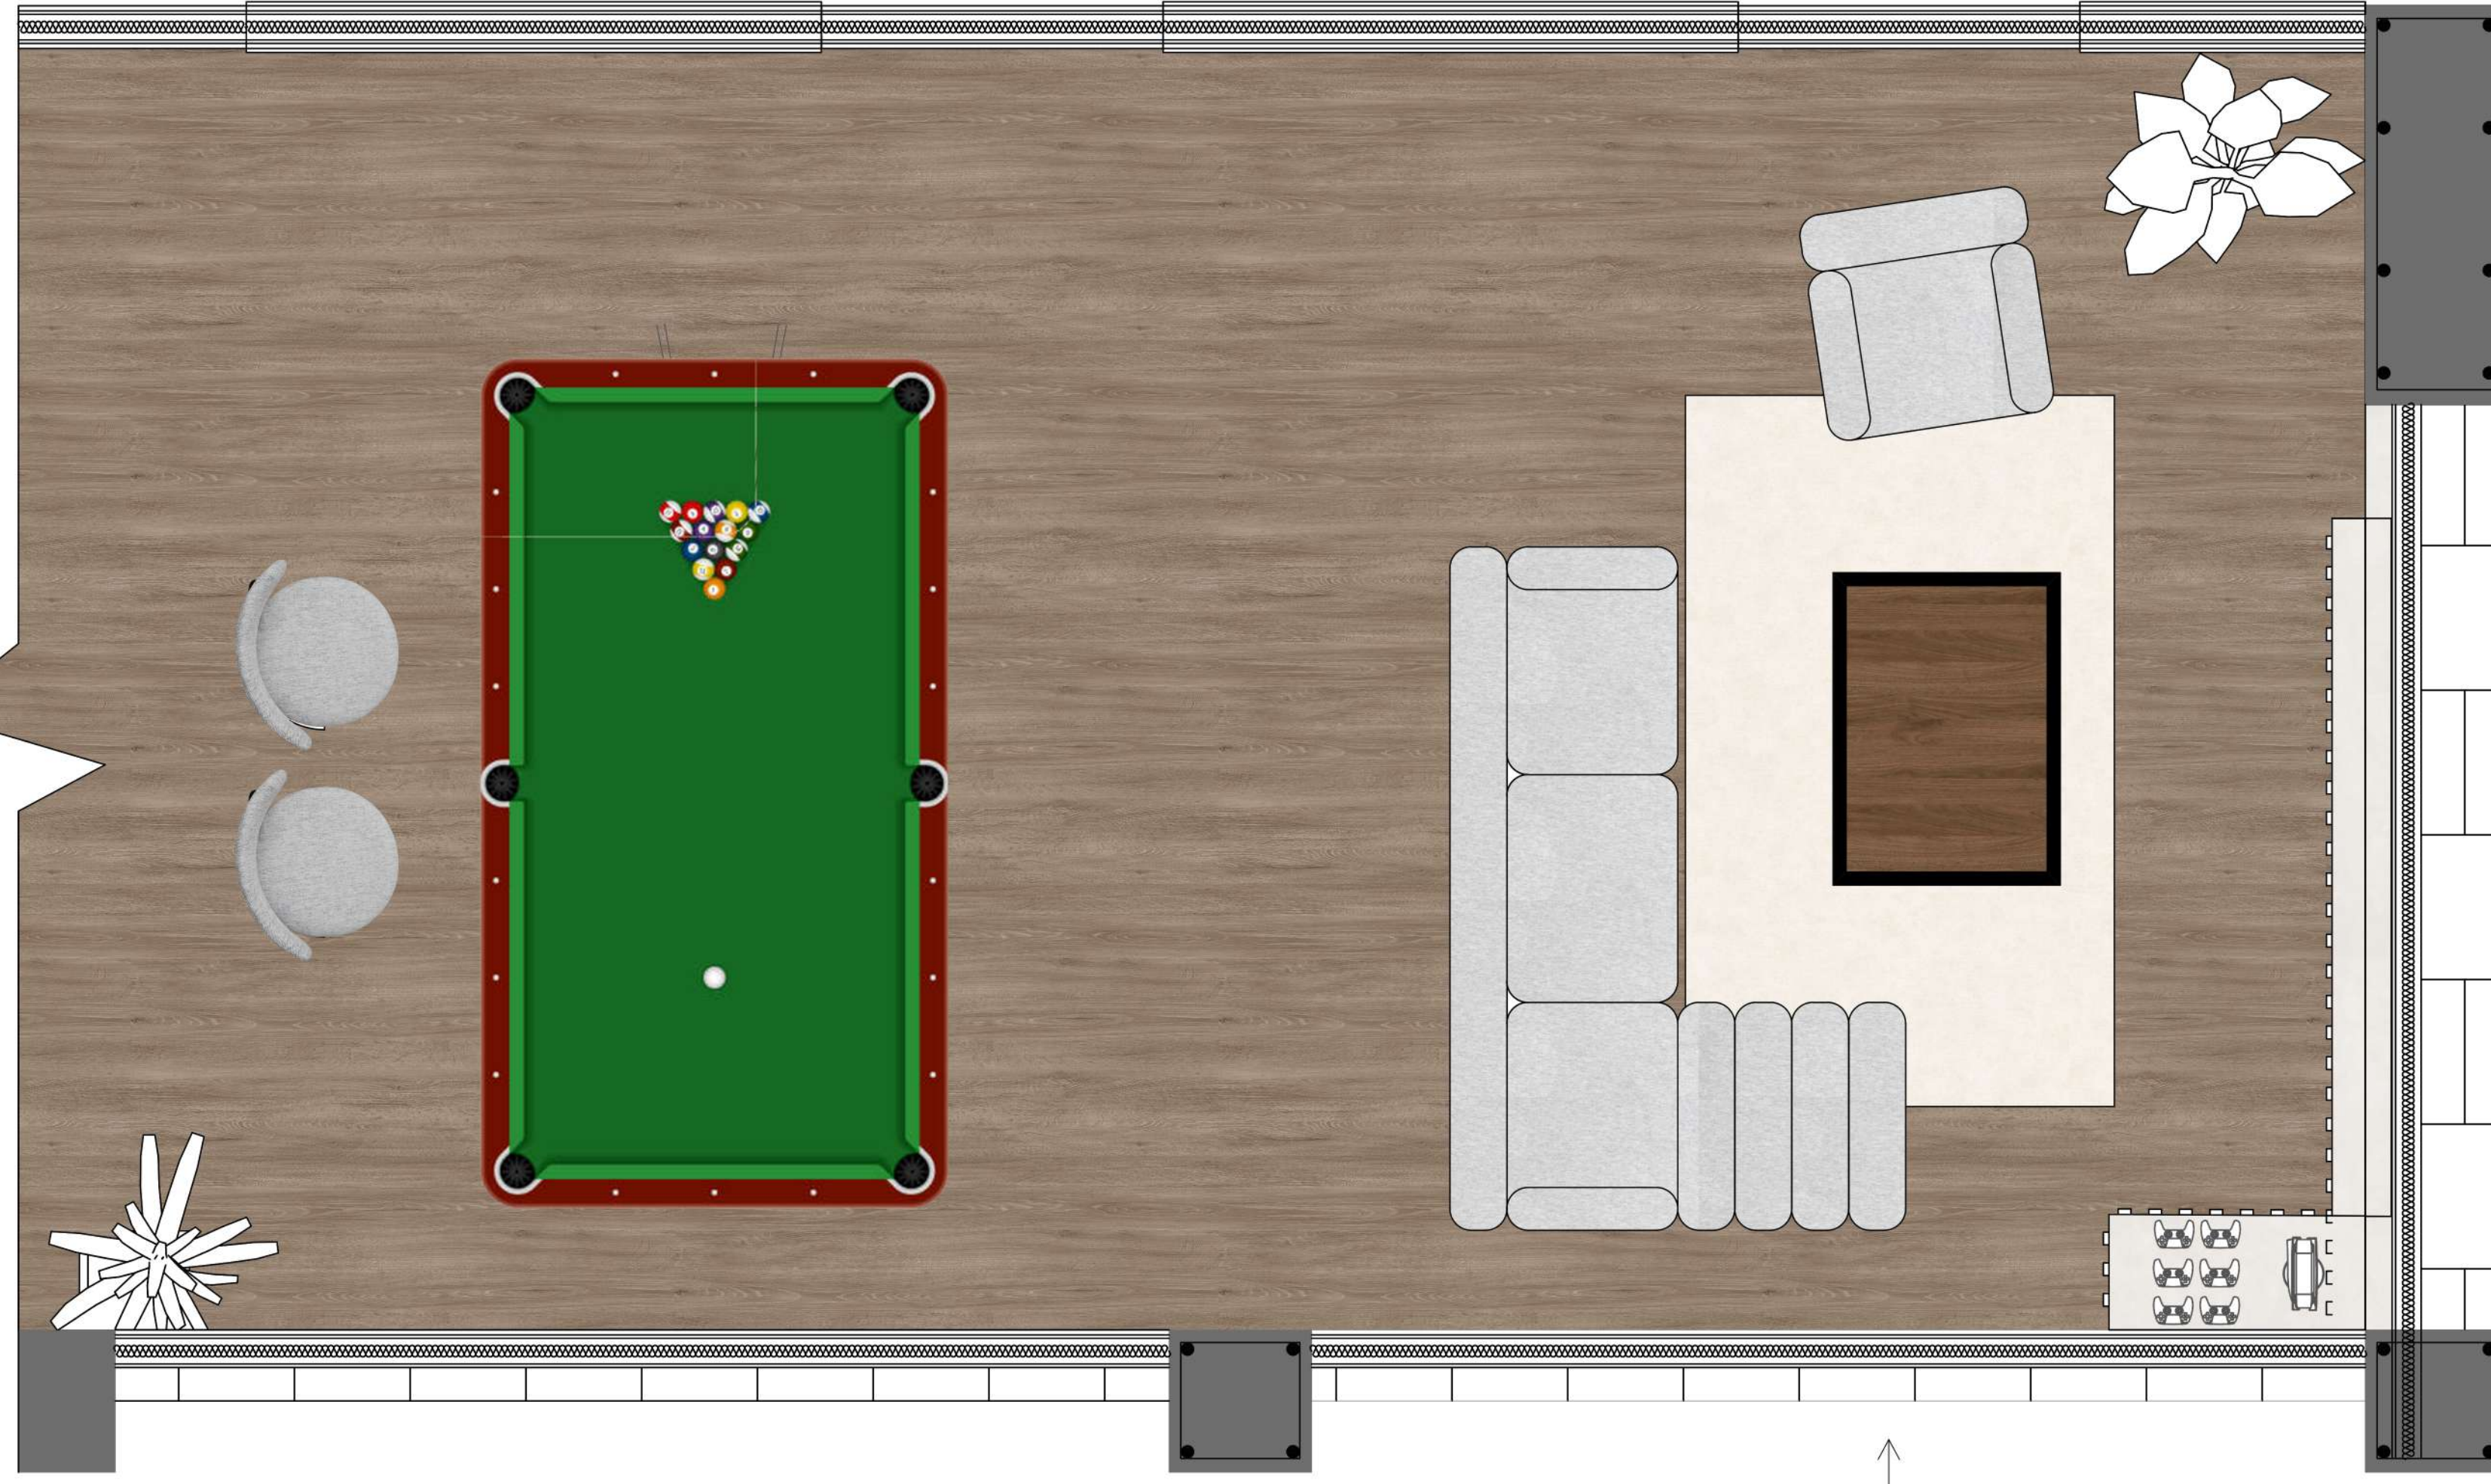

HOBBY ROOM PLAN
1/20 SCALE



HOBBY ROOM SECTION AA'
1/20 SCALE




HOBBY ROOM SECTION BB'
1/20 SCALE

Safetred Design Collection
Rock LIMESTONE 26755002


EGGER HOME Laminat Parke 1.292 x 193 mm 417688

GENTAŞ 4212 - TRUVA

Seramiksın 60x120 New Onix Beyaz Yer ve Duvar Seramiği

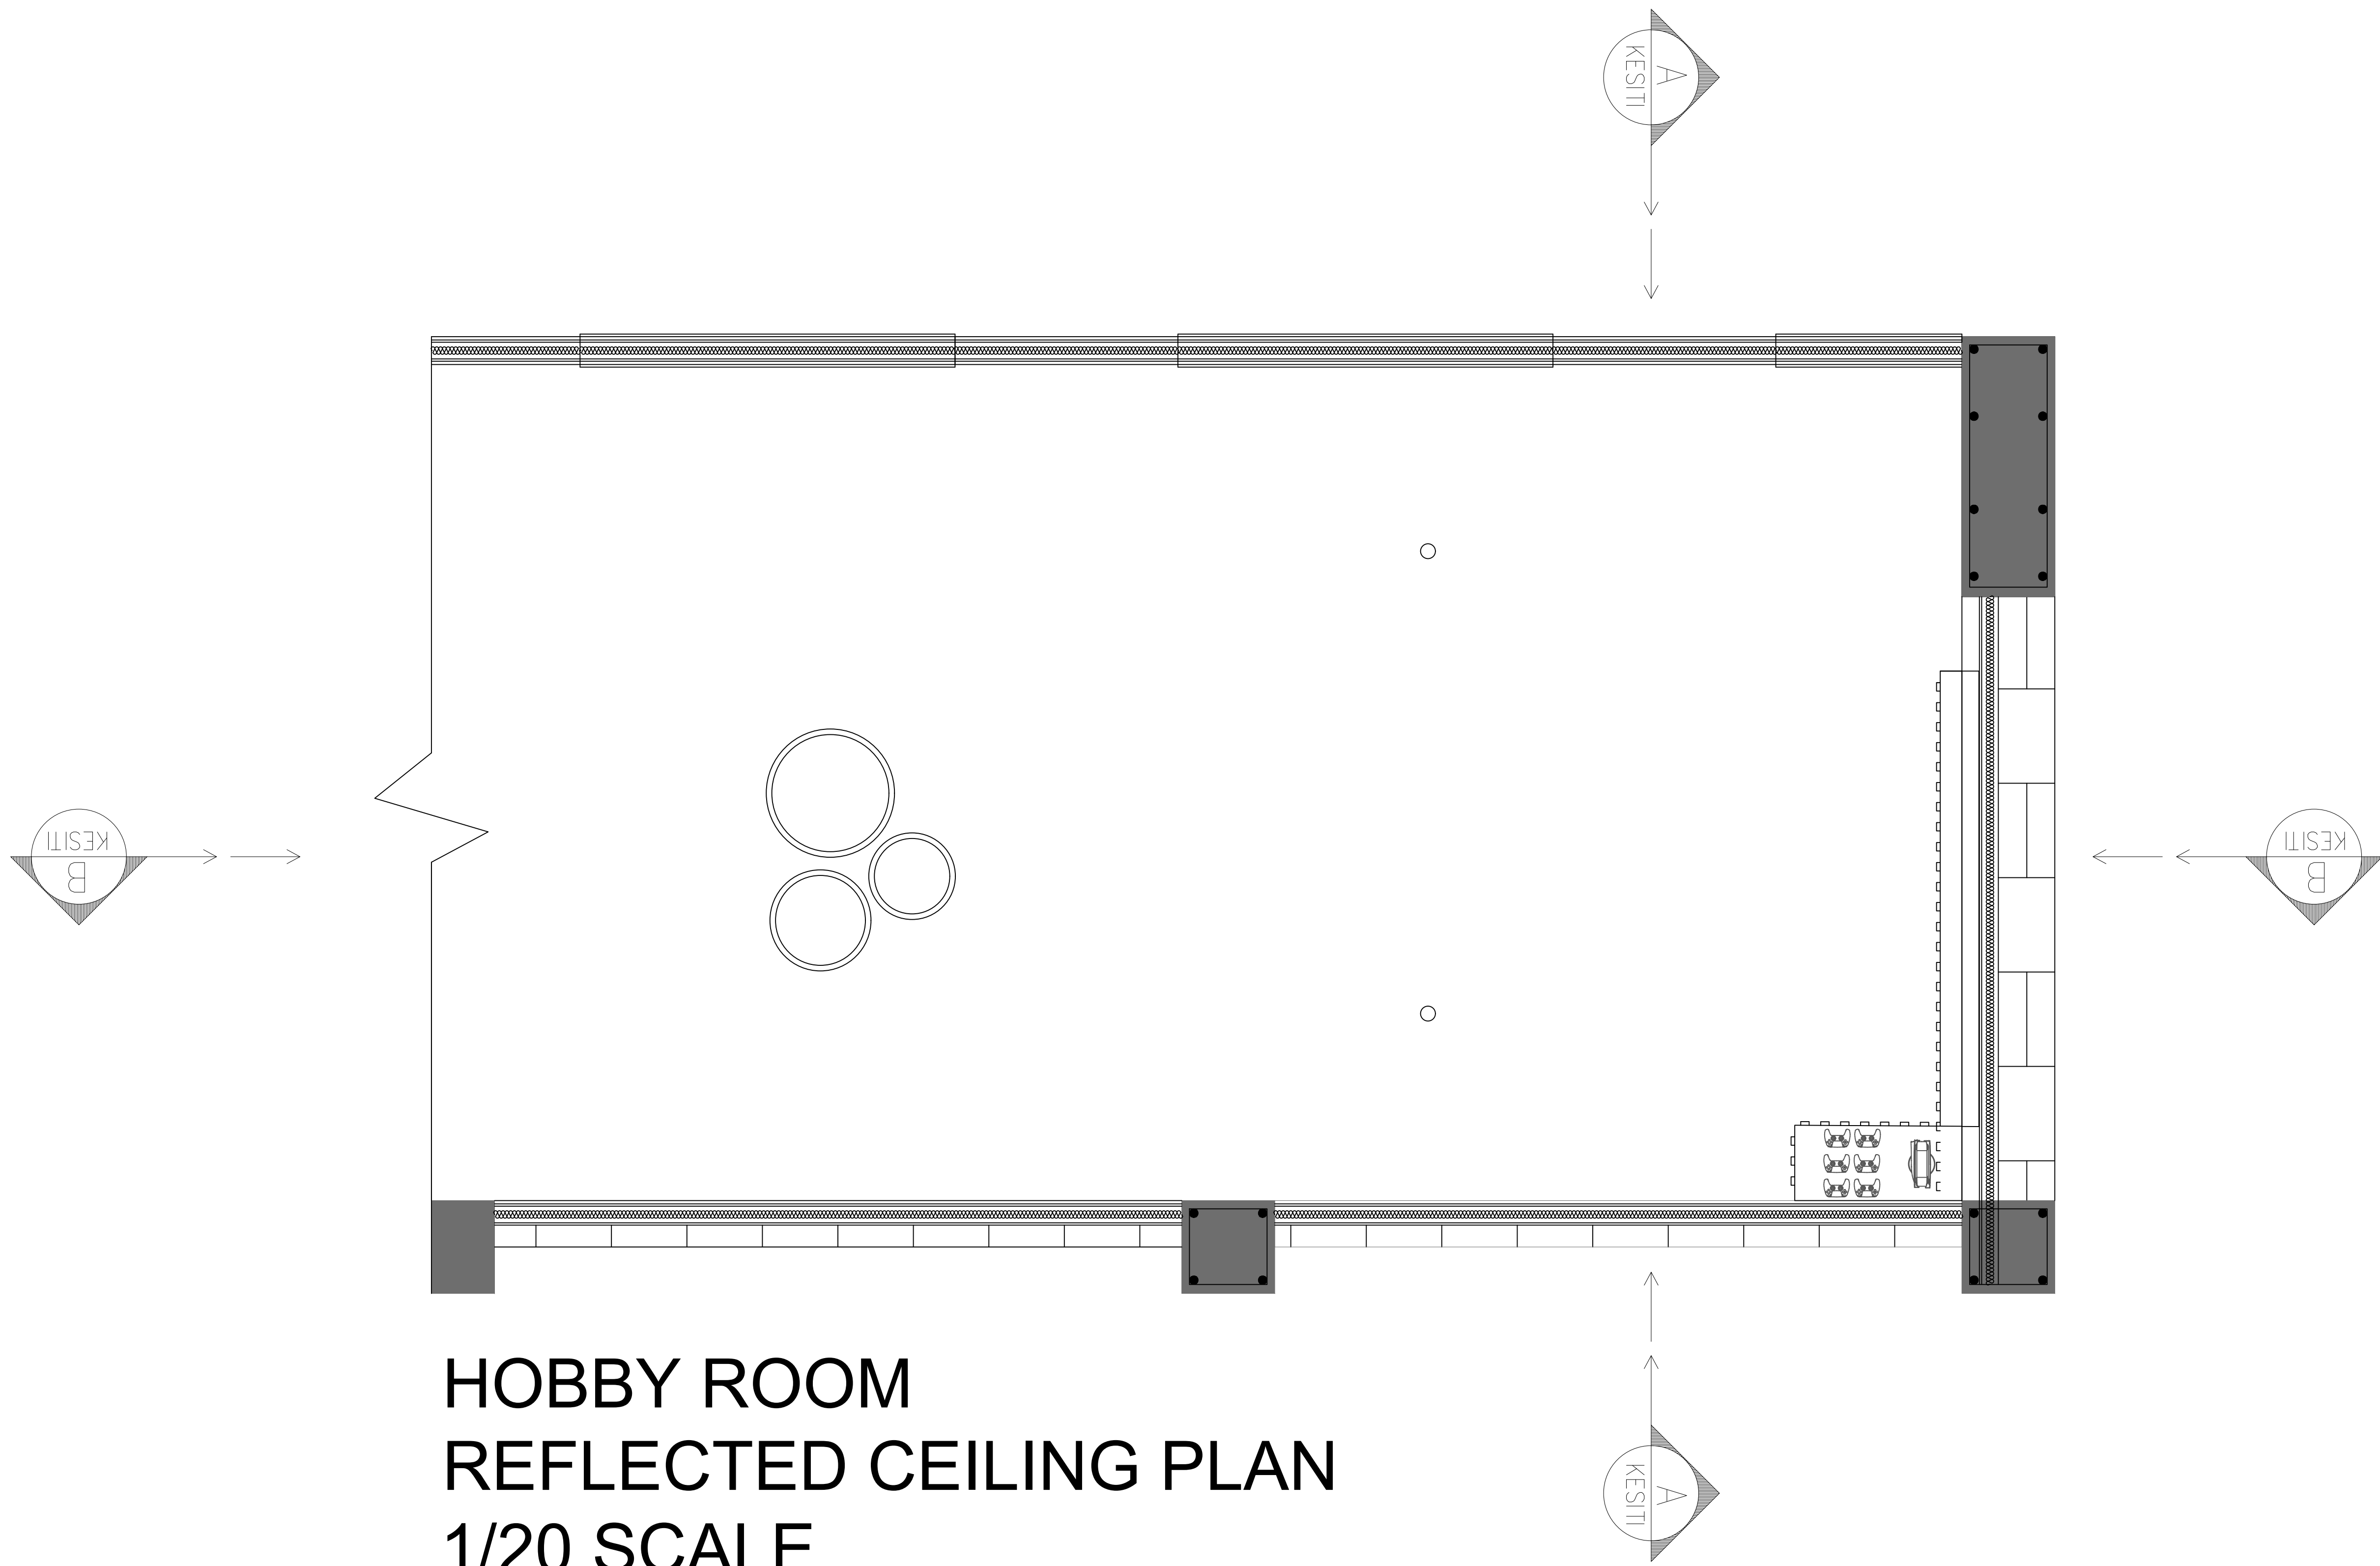

PERSPECTIVES

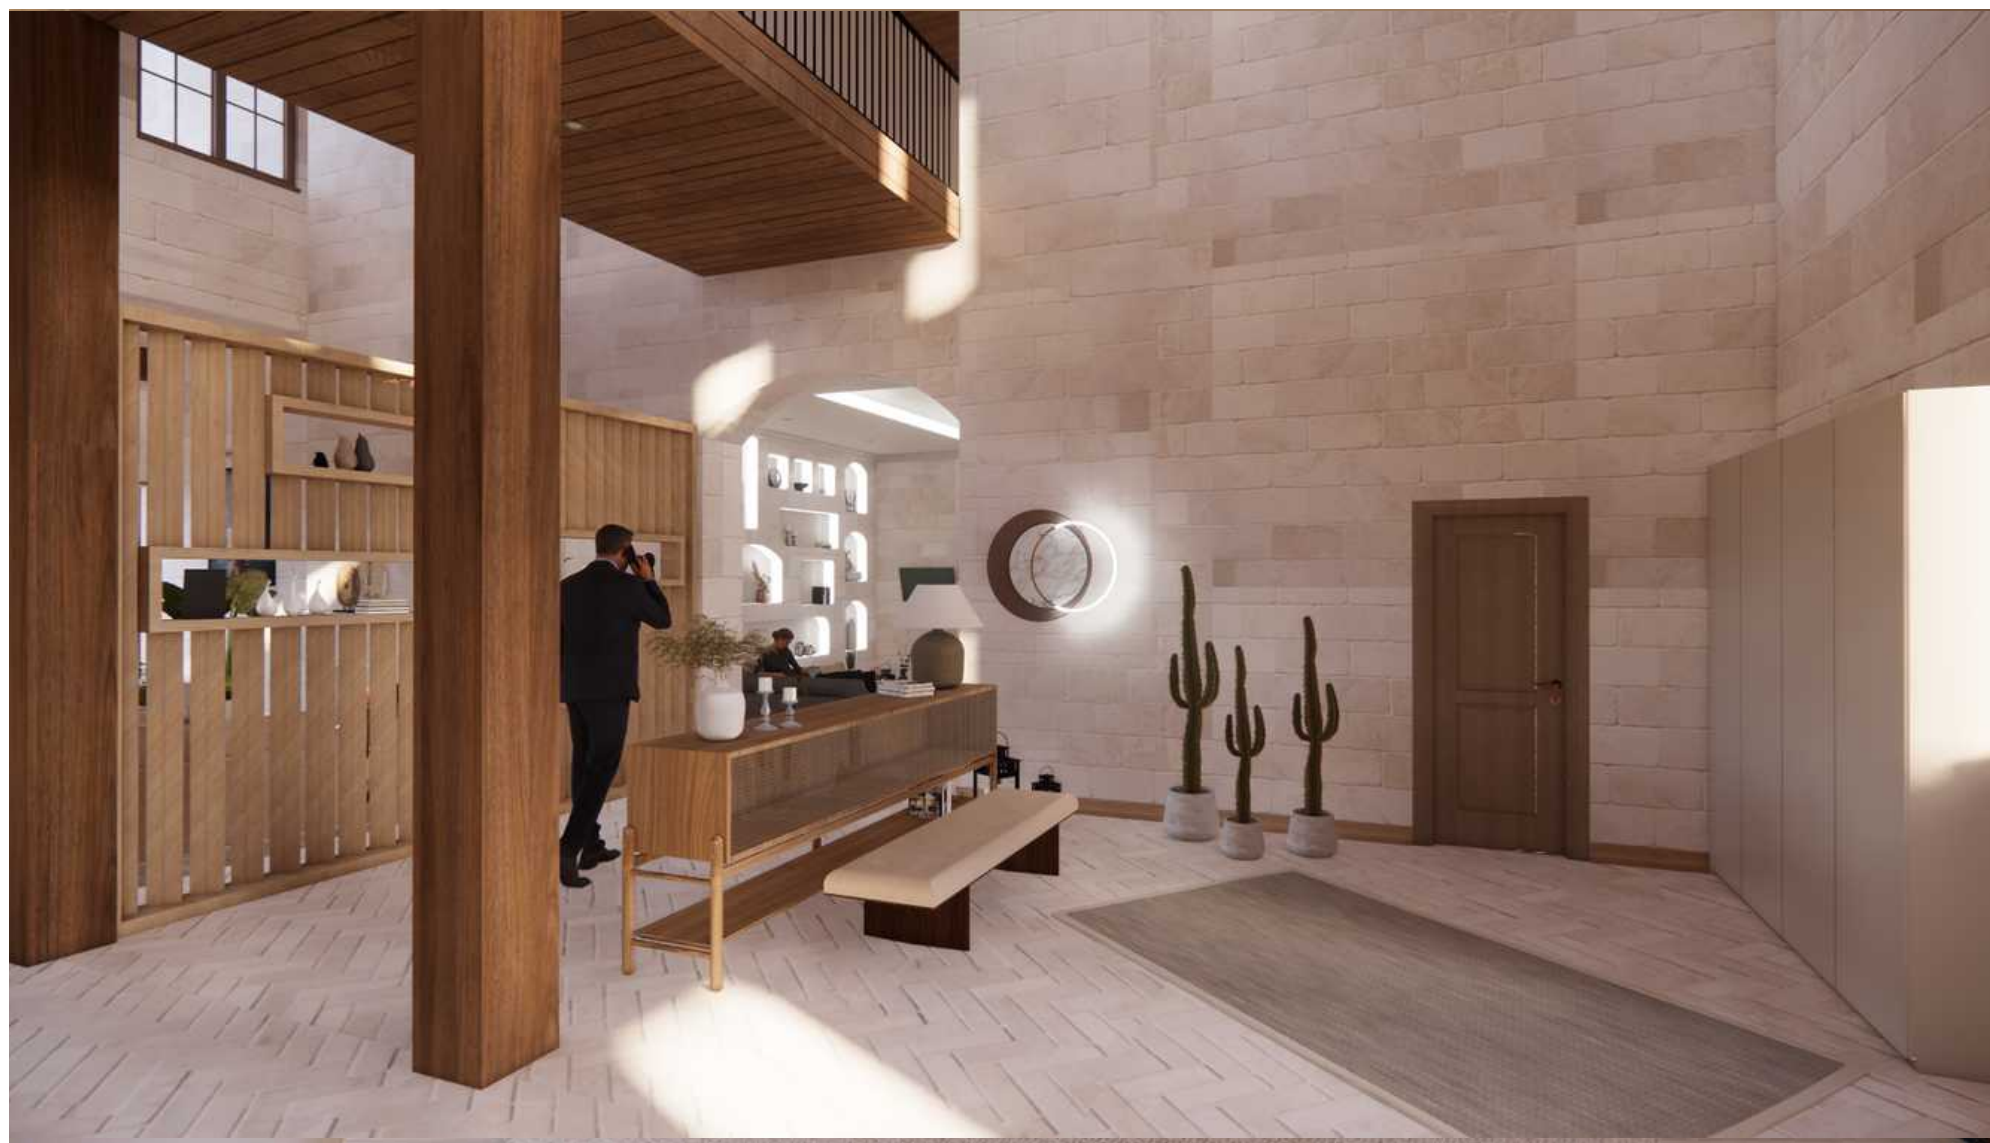

ENTRANCE



LIVING ROOM




KITCHEN





CEREMONY HALL

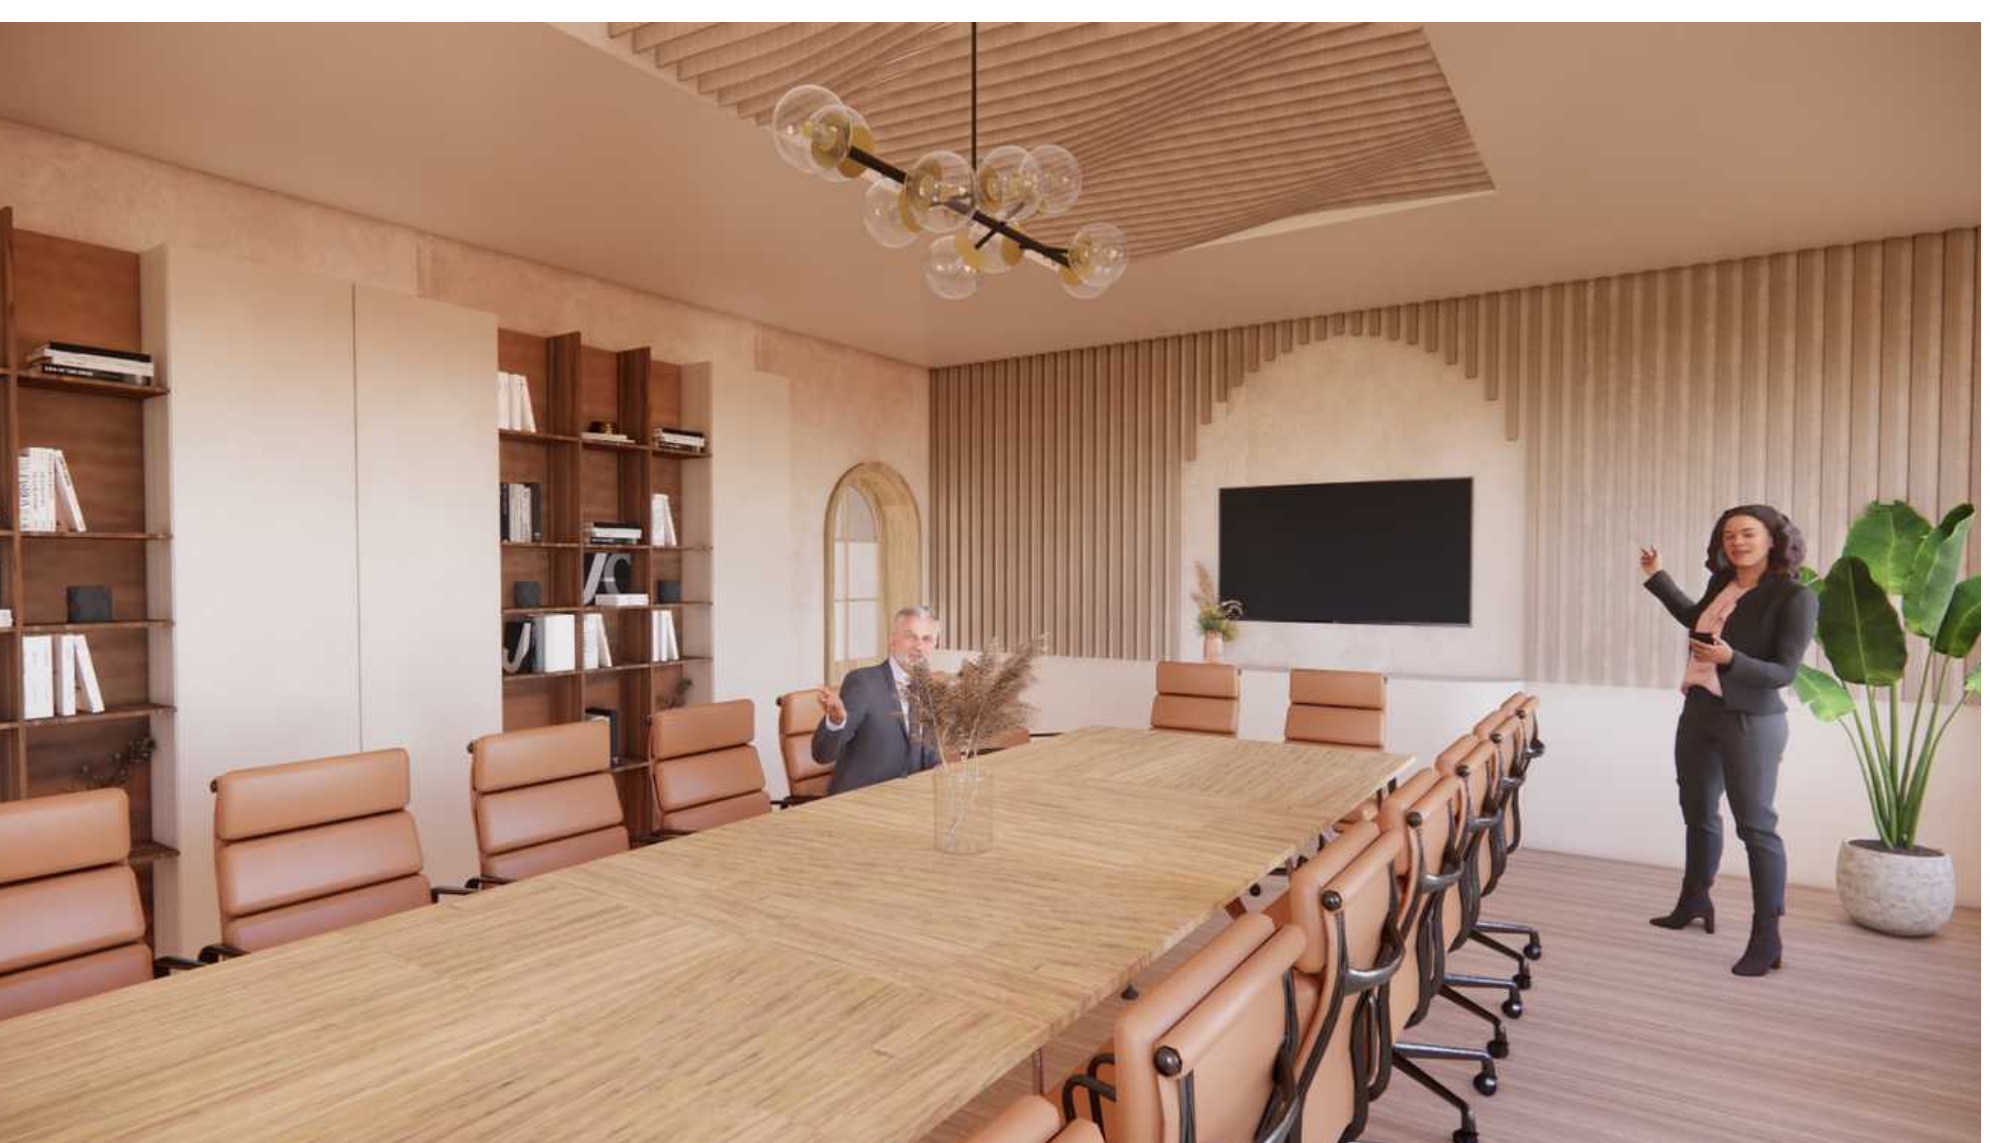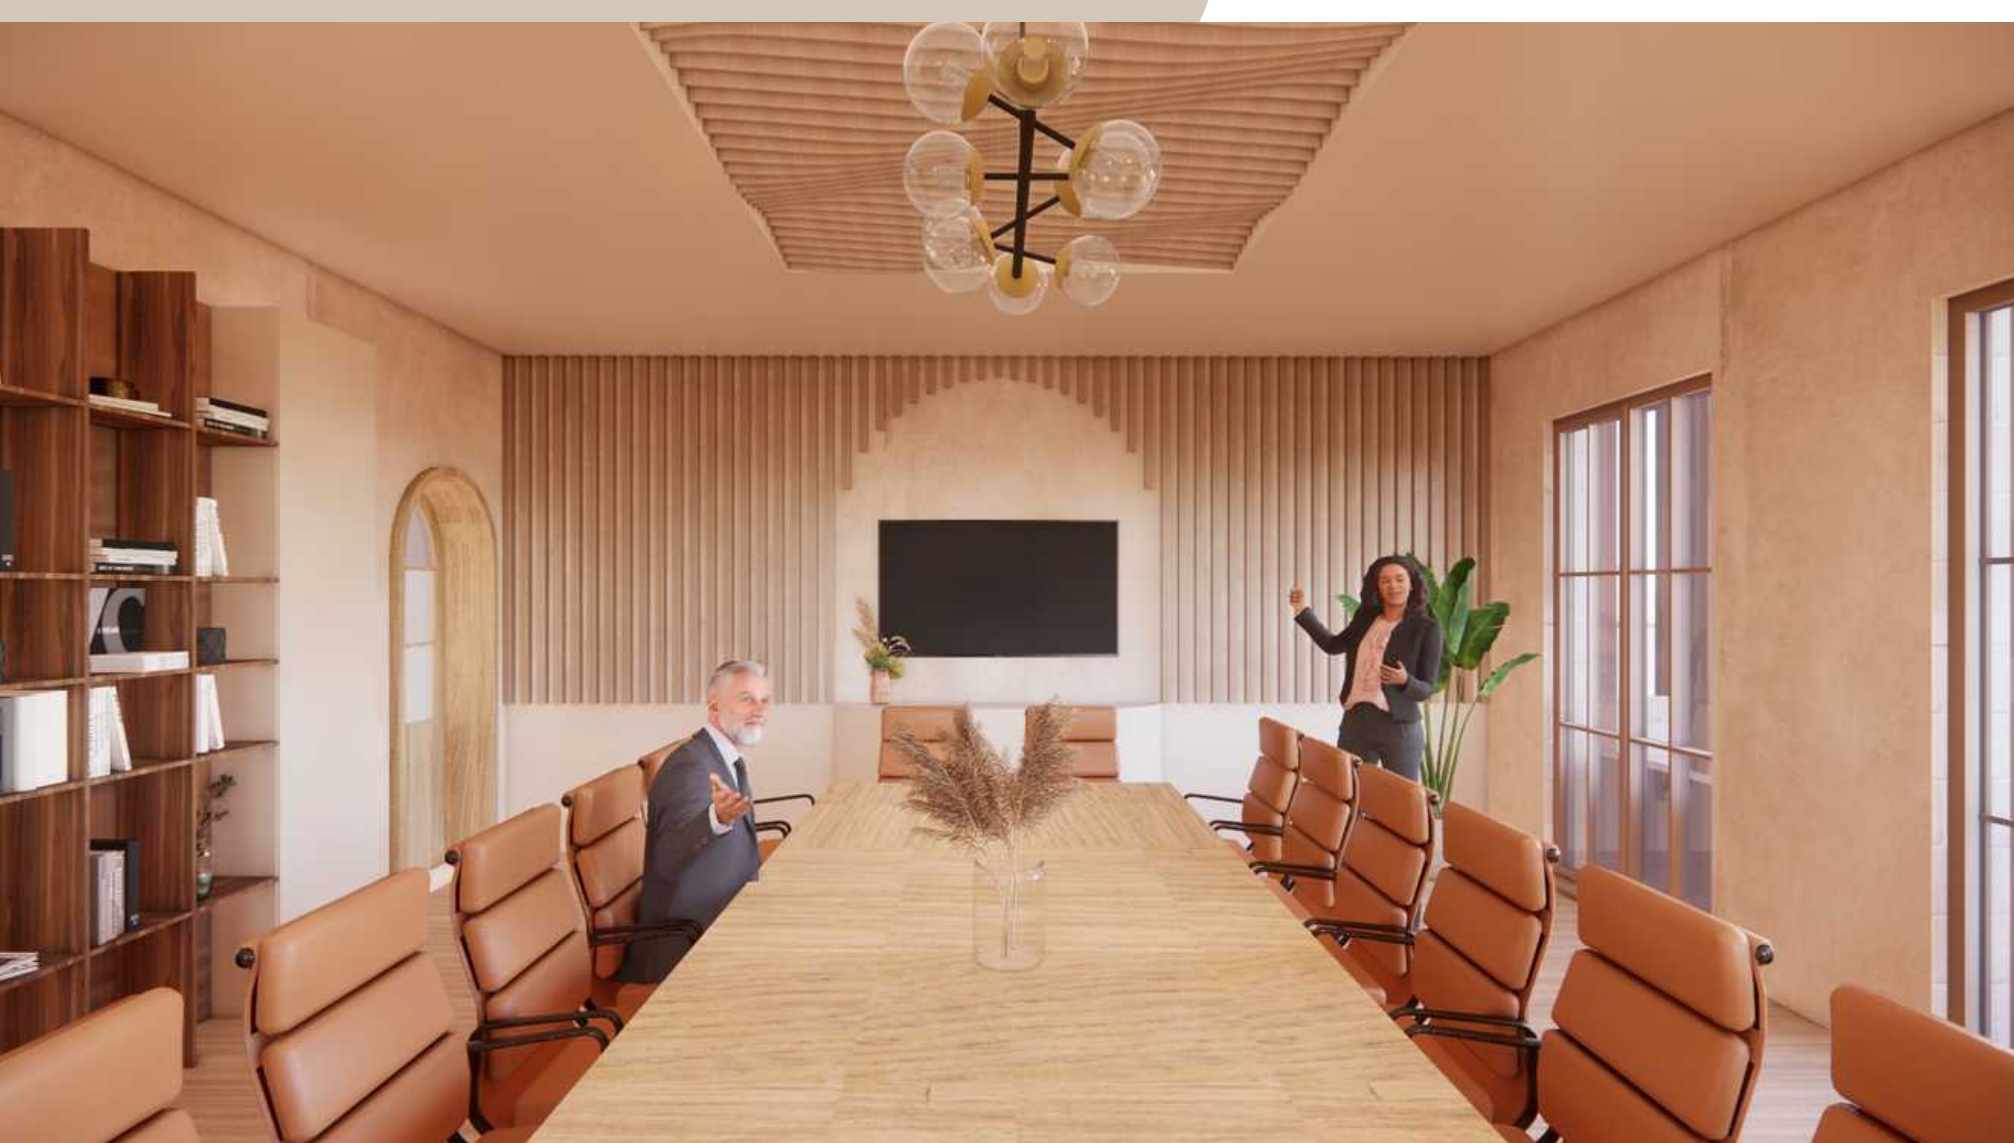



LOBBY

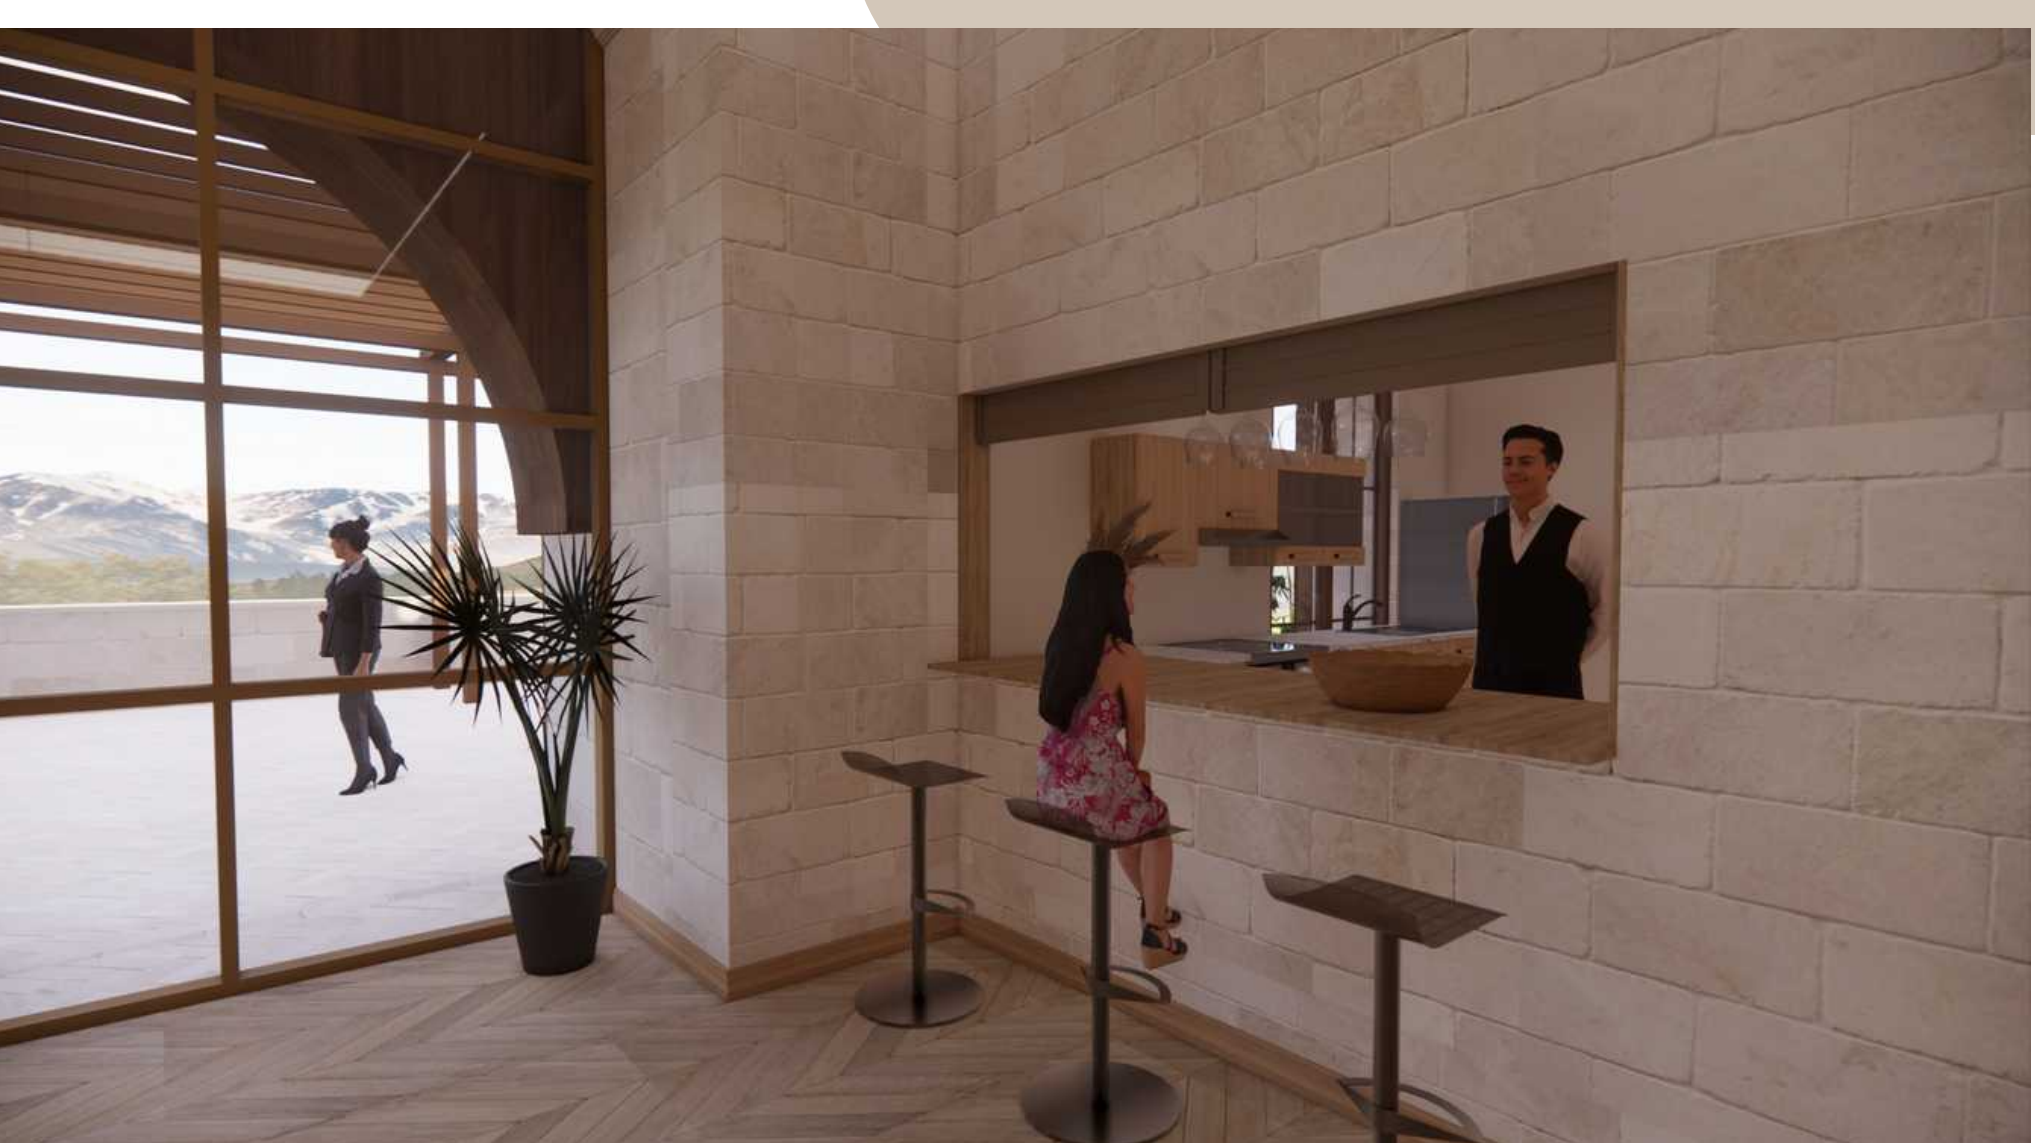

GOVERNOR'S OFFICE

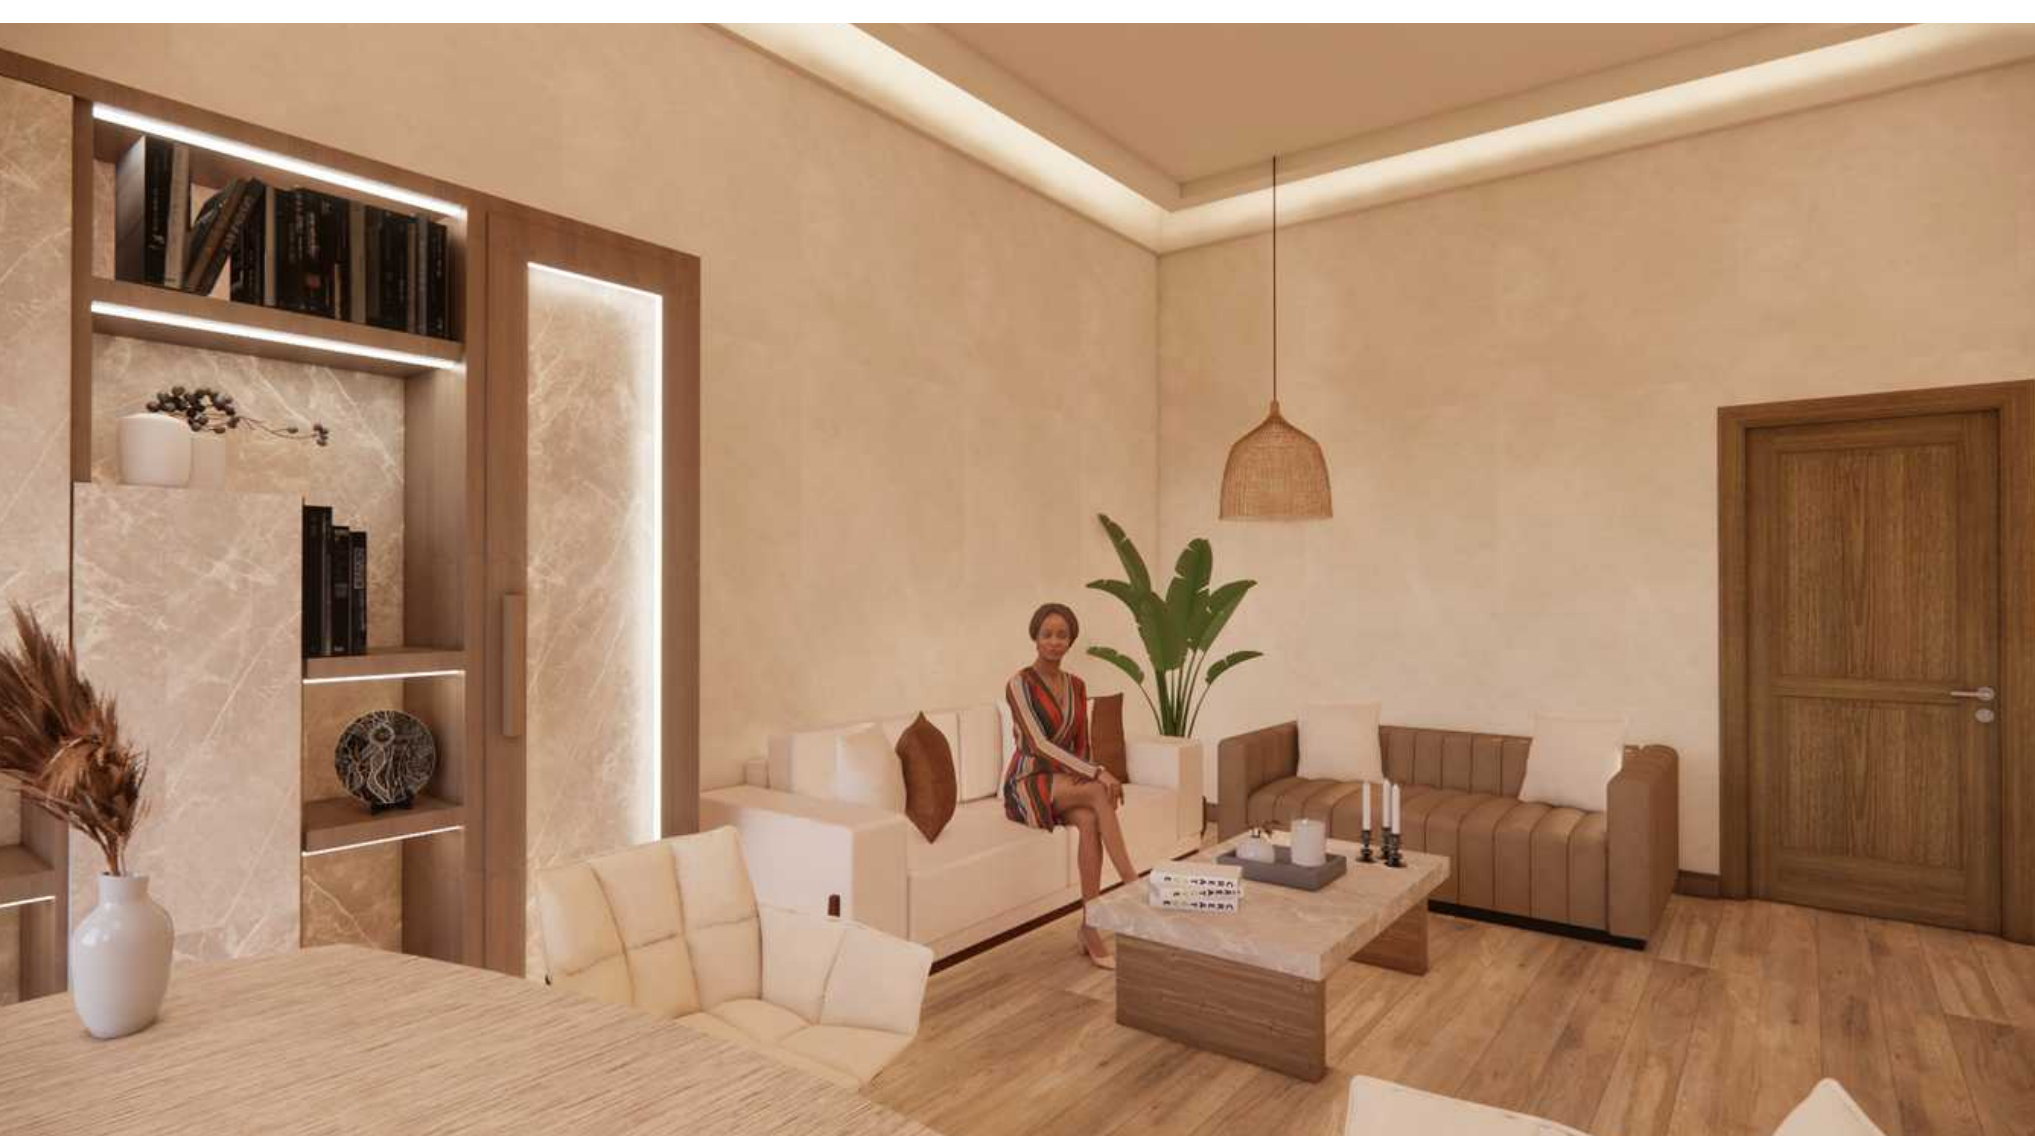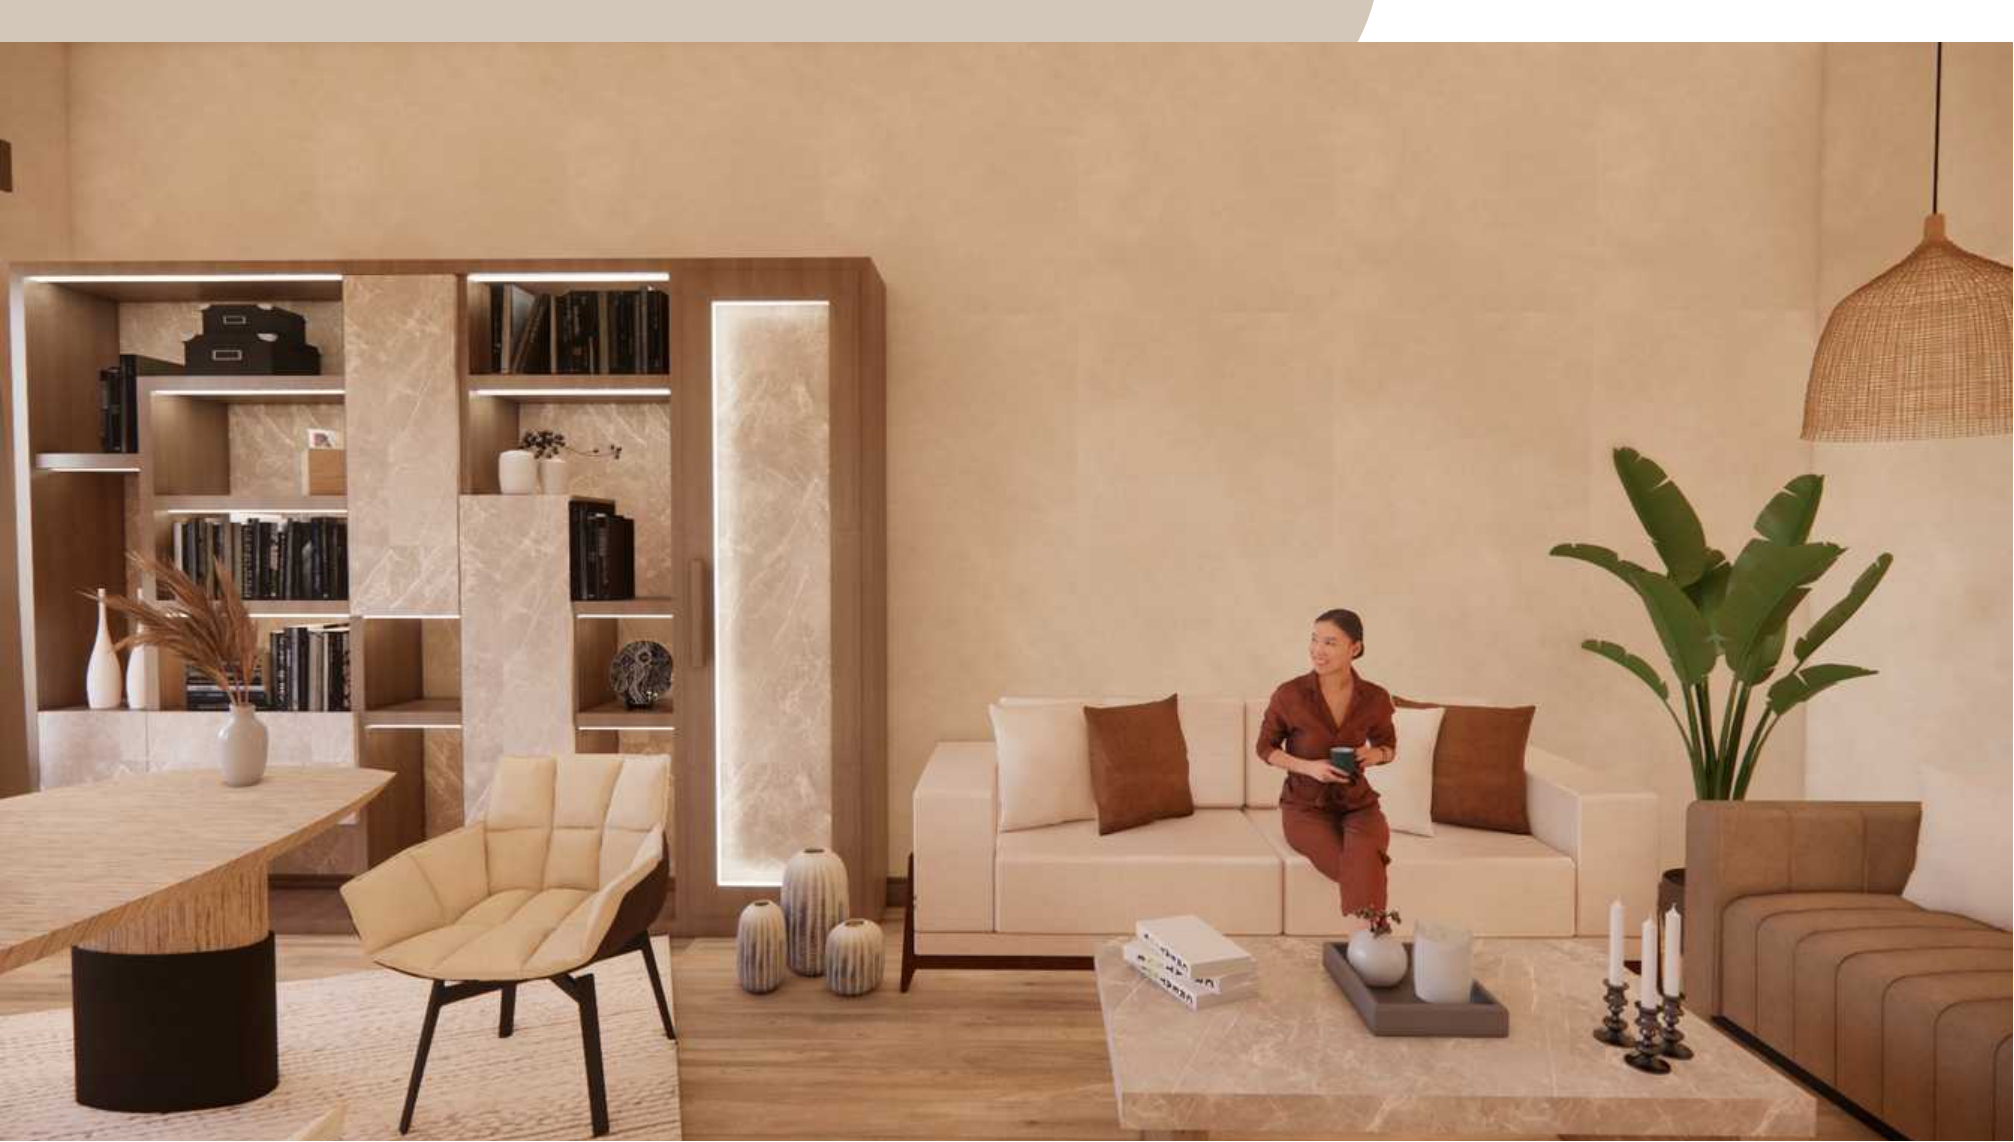

PERSPECTIVES

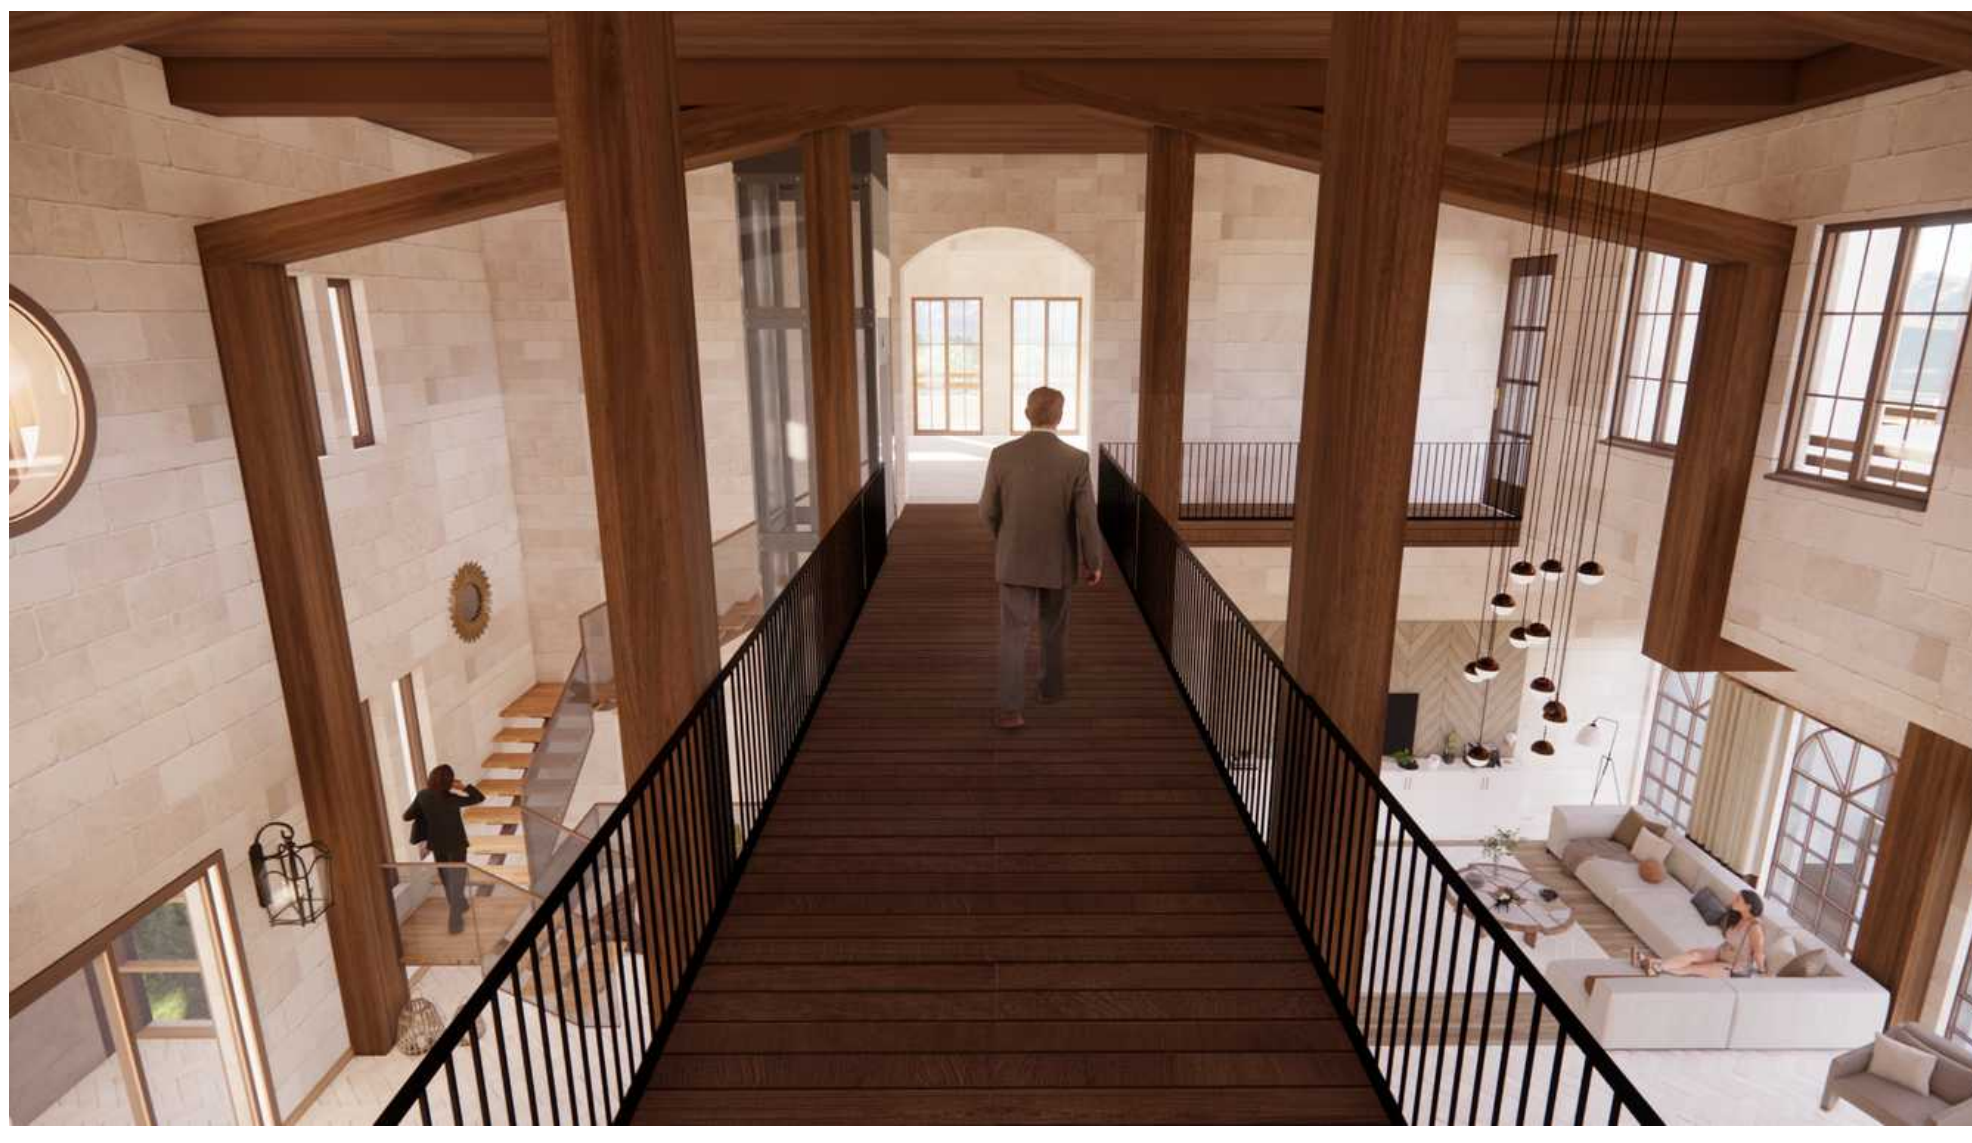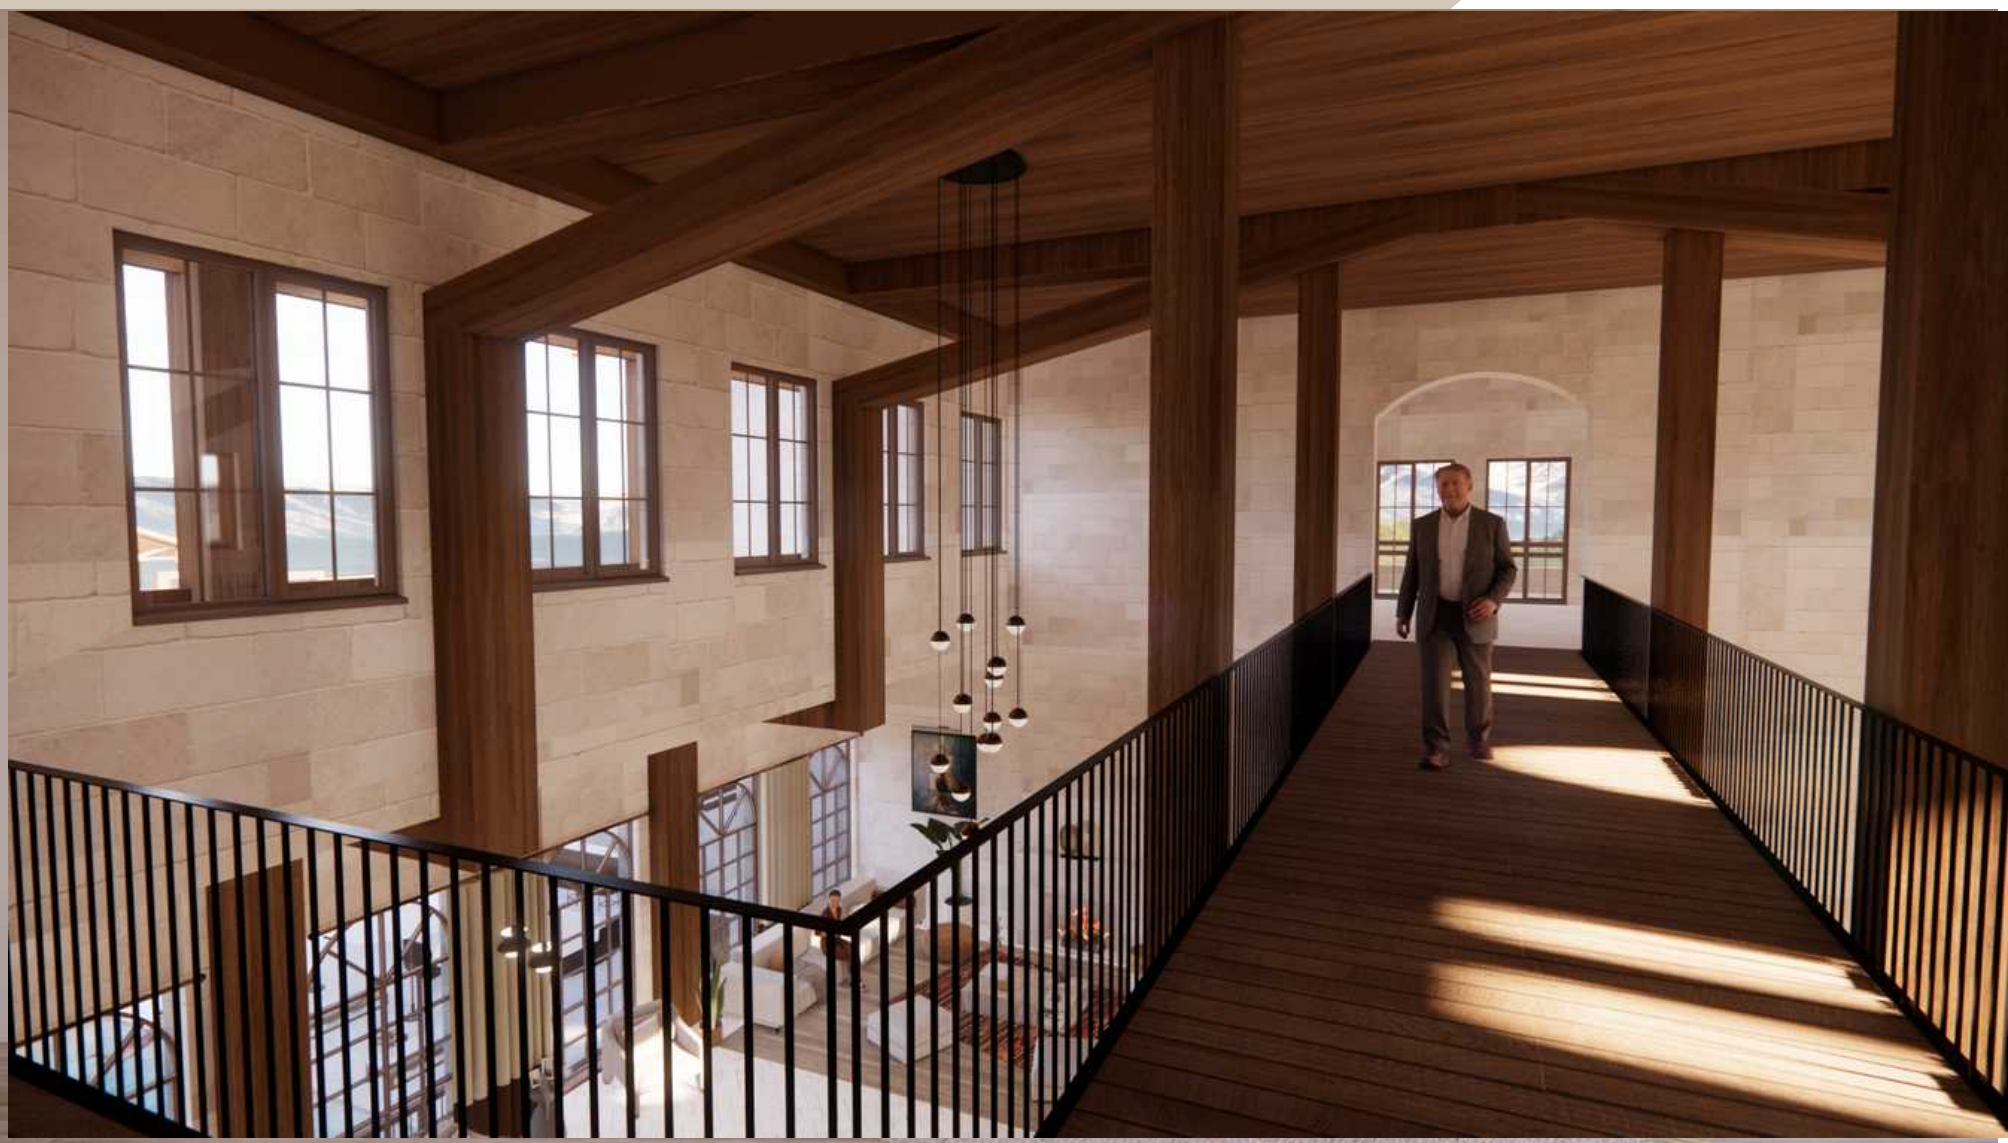

BRIDGE


MASTER'S BEDROOM



GUEST BEDROOM




PRIVATE WC

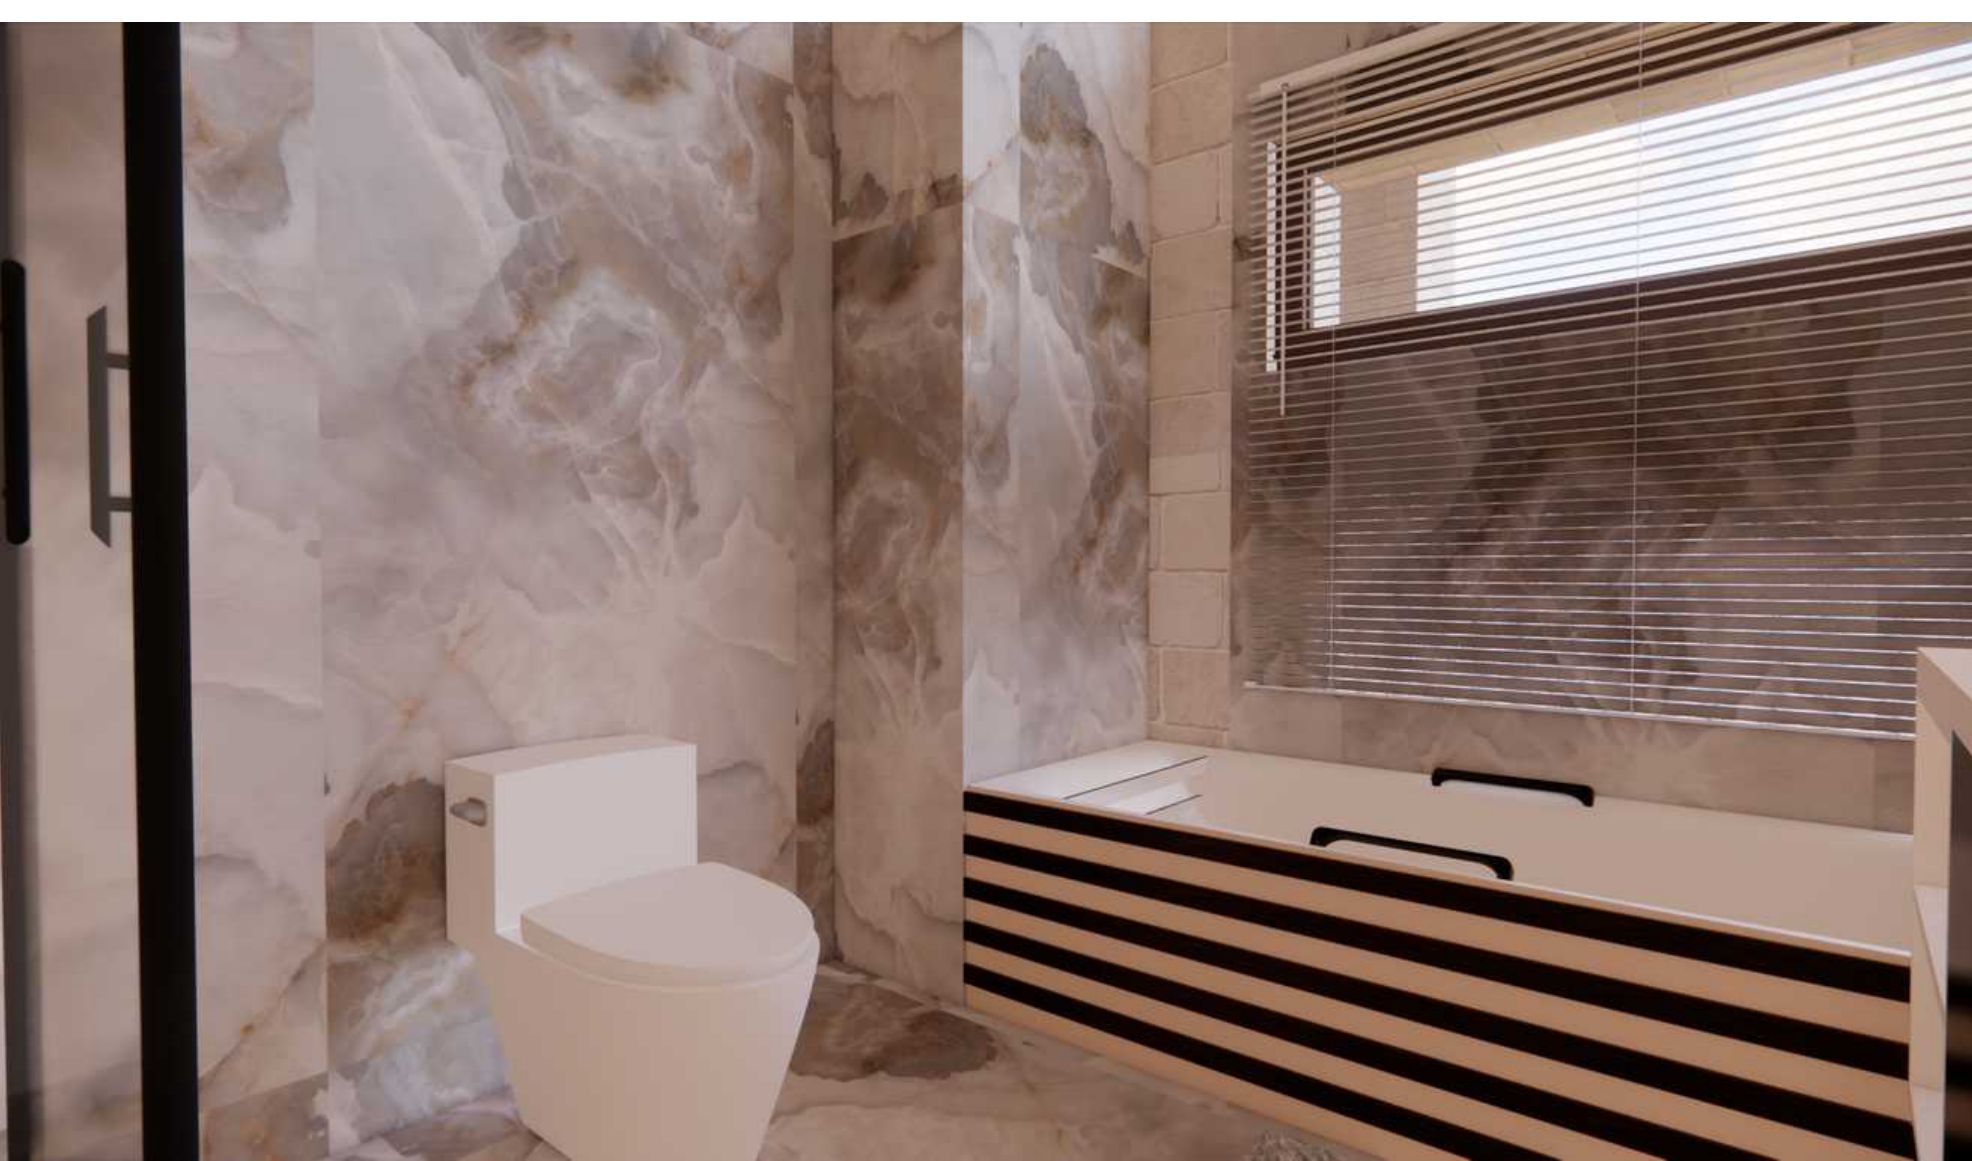


LIVING ROOM



CHILDREN ROOM


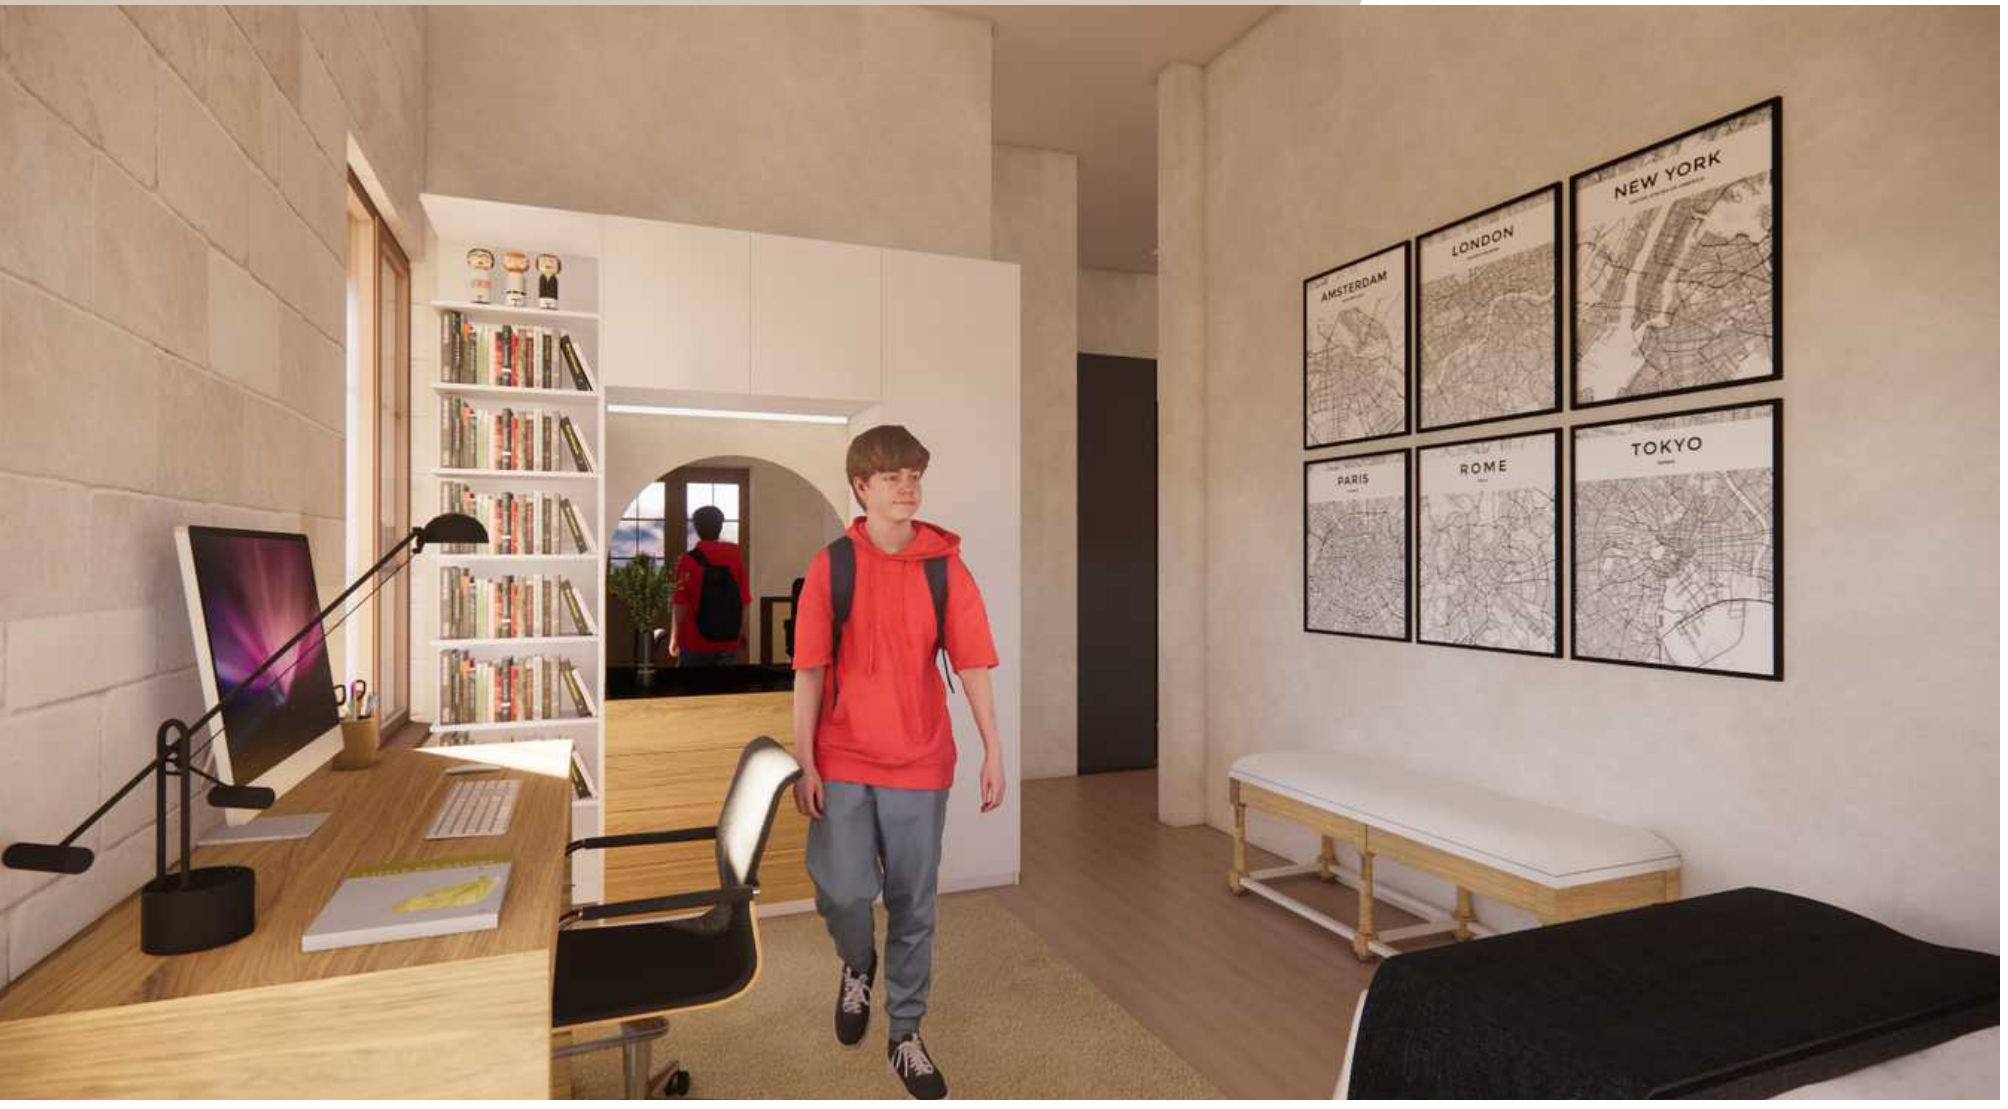


PERSPECTIVES



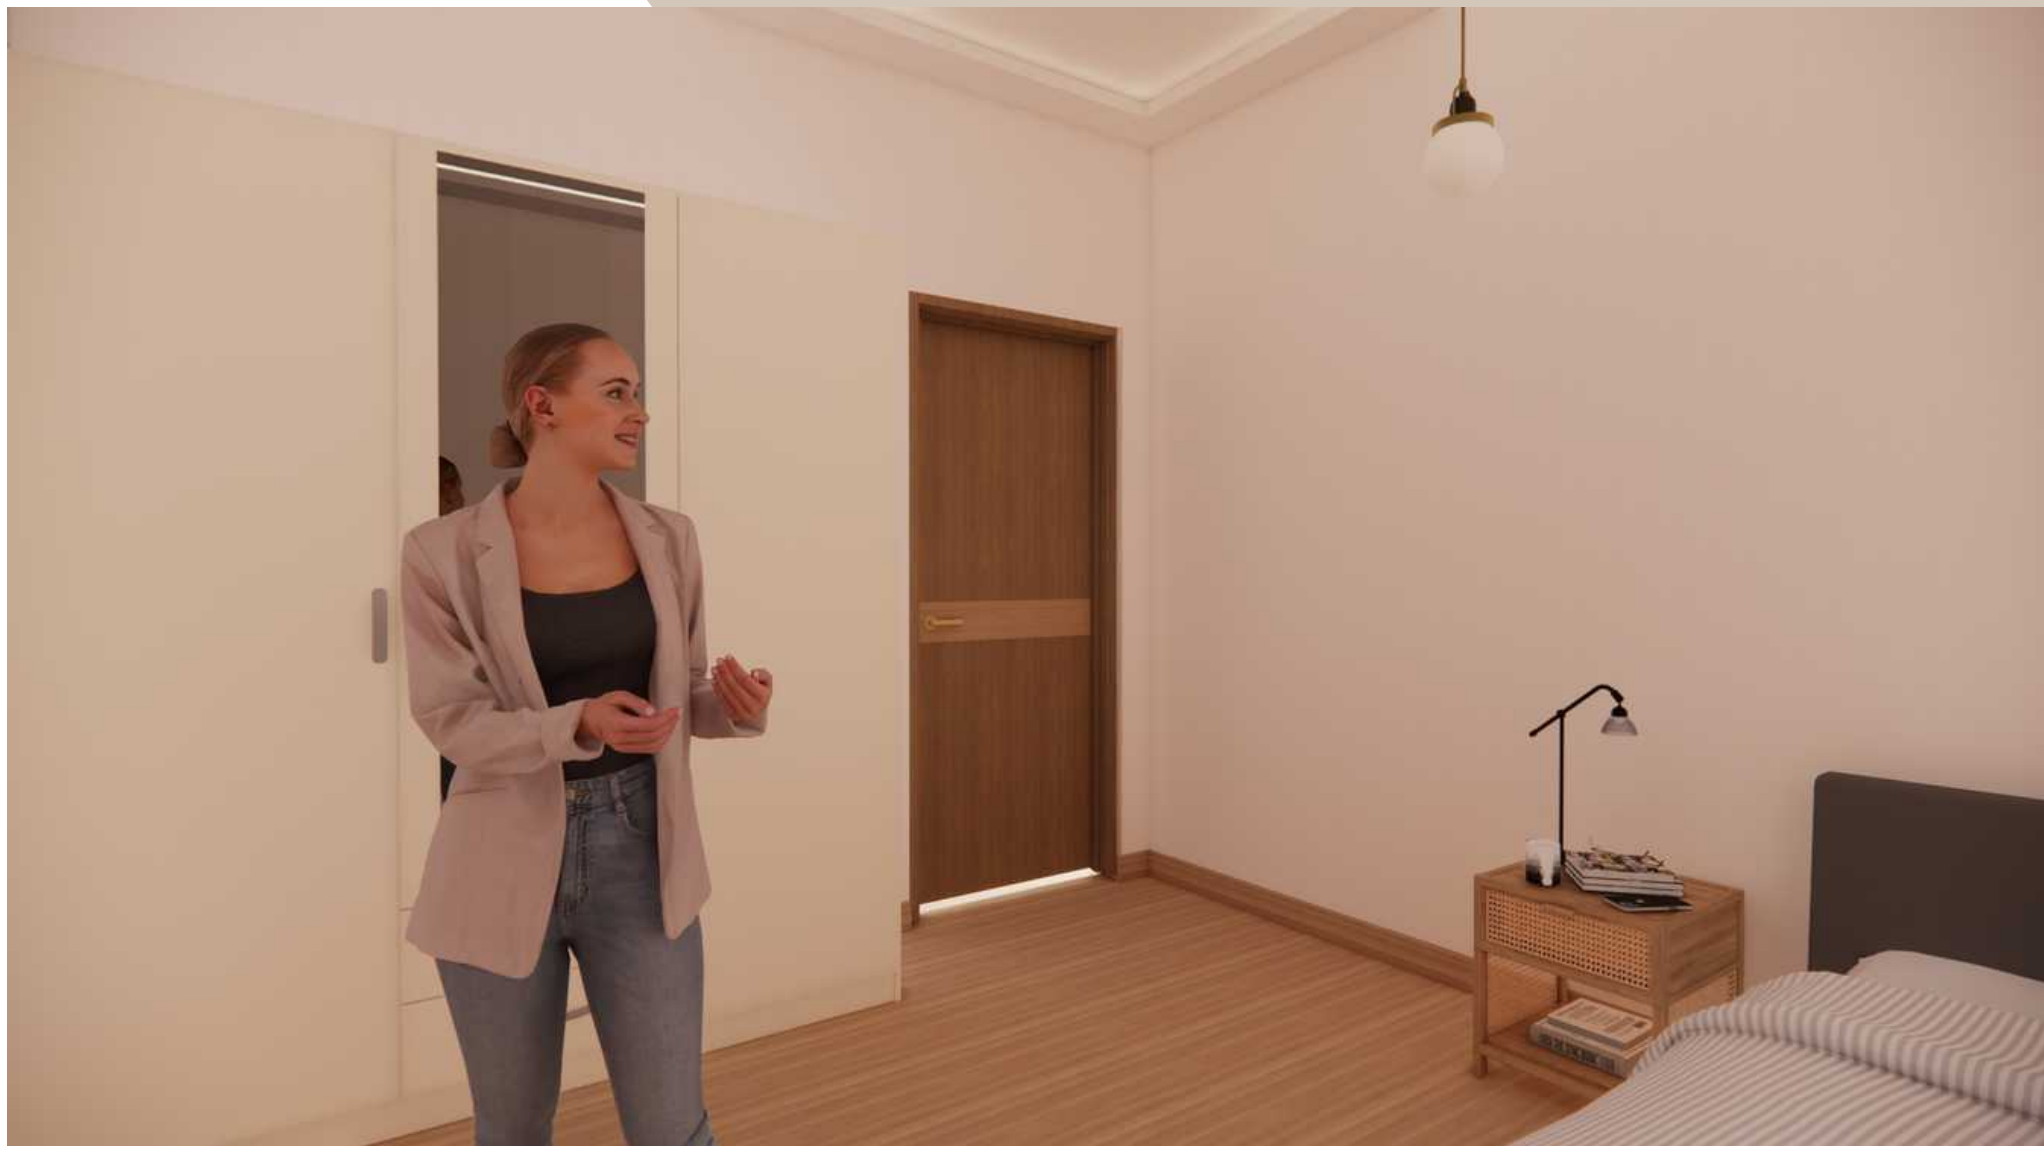


STAFF ROOM



CELLAR

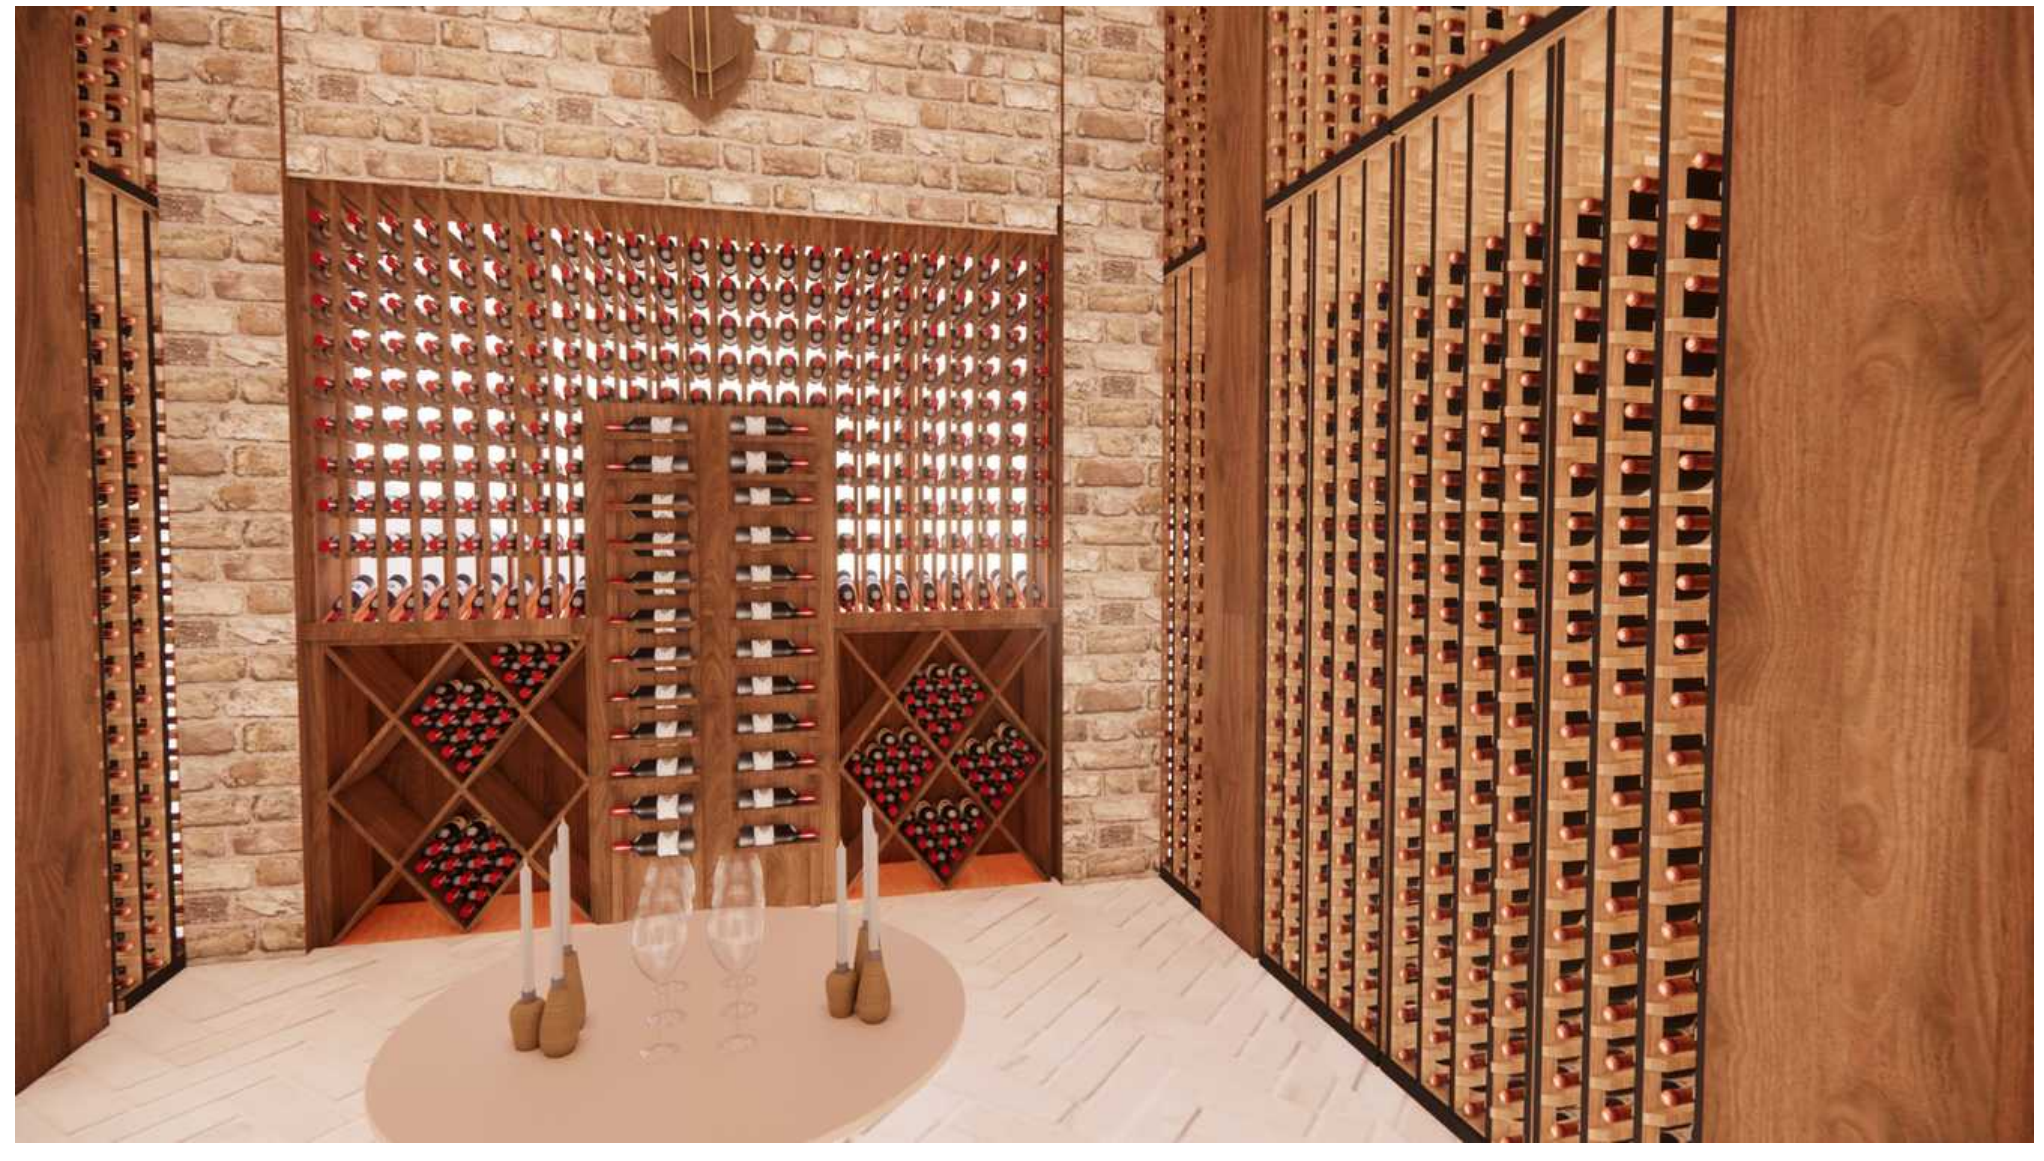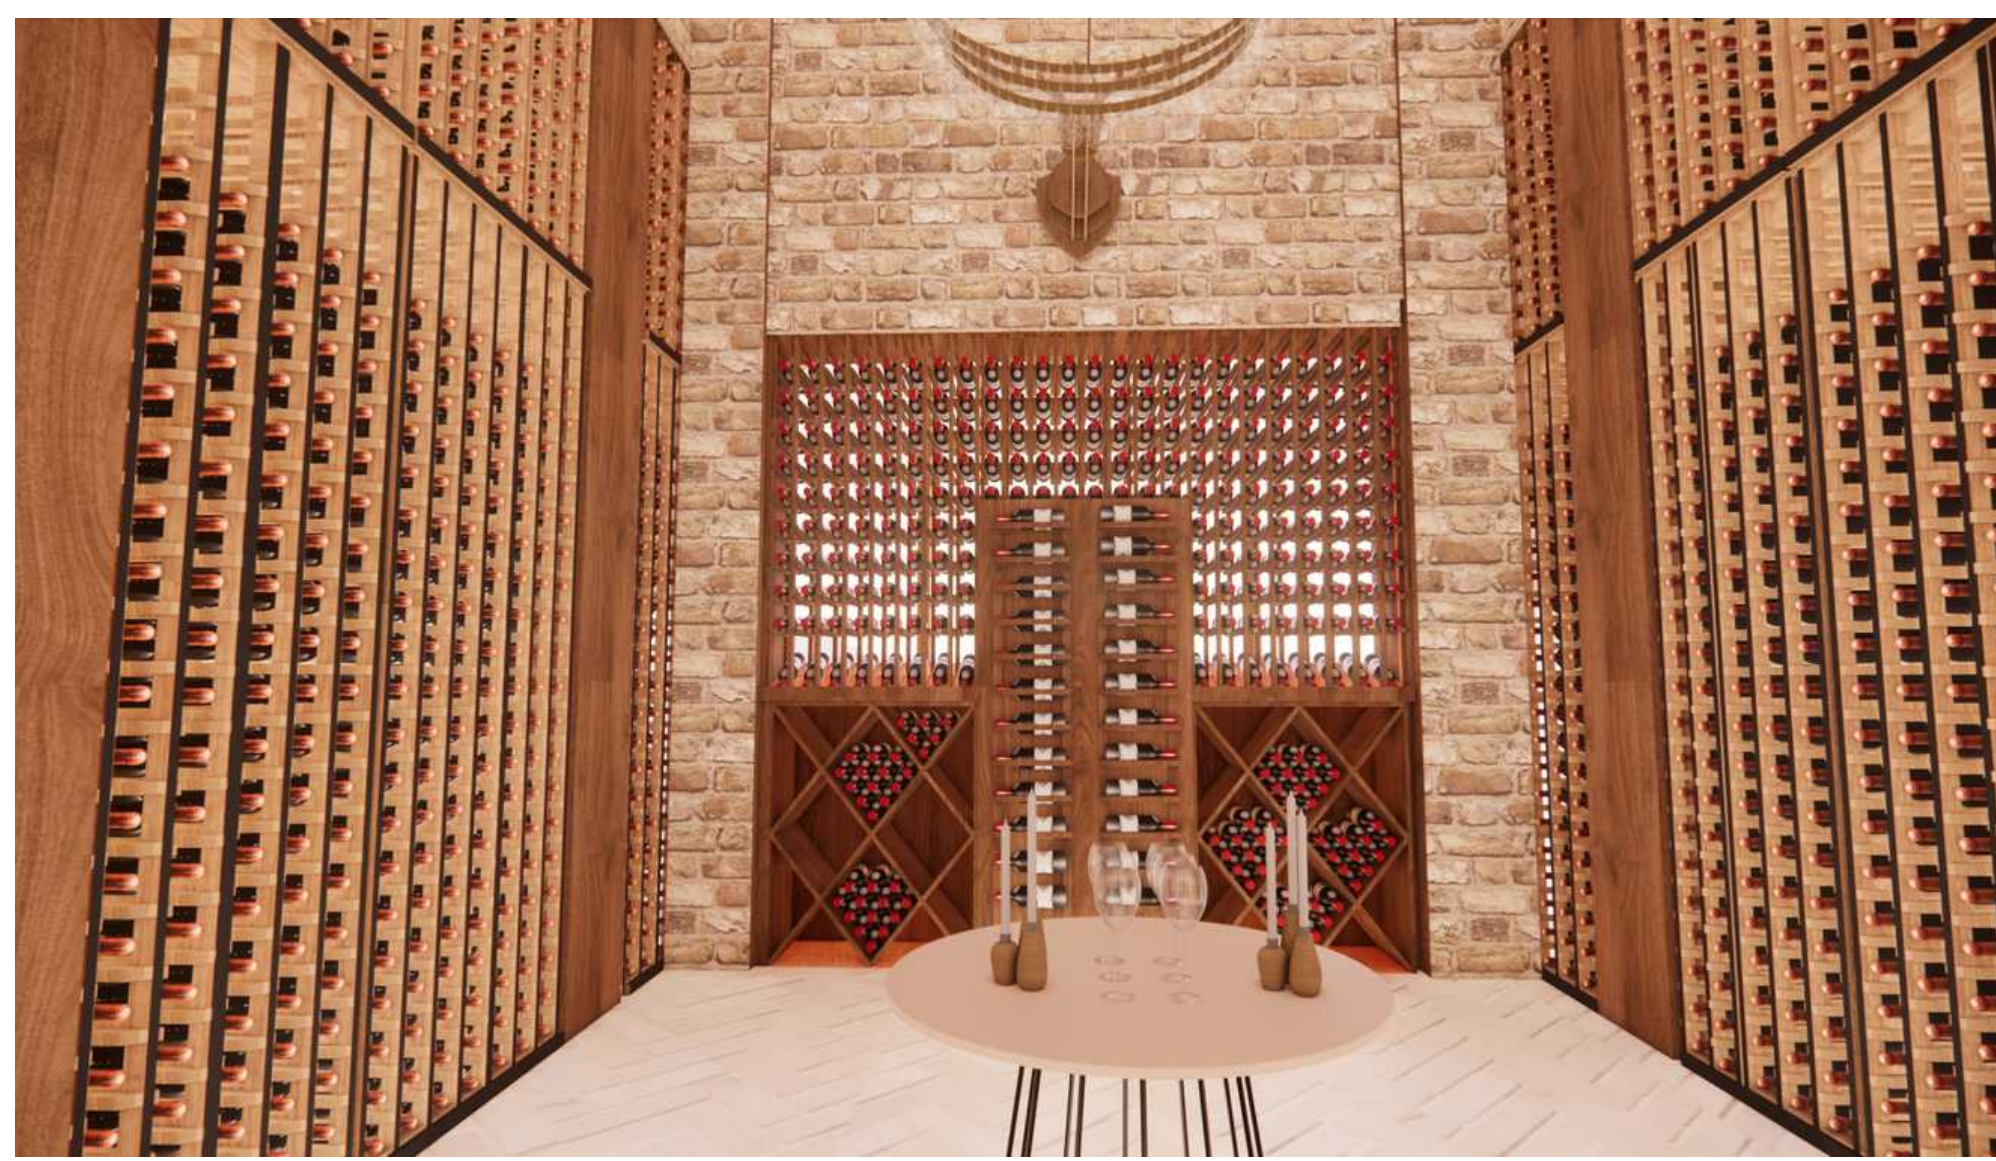

GYM

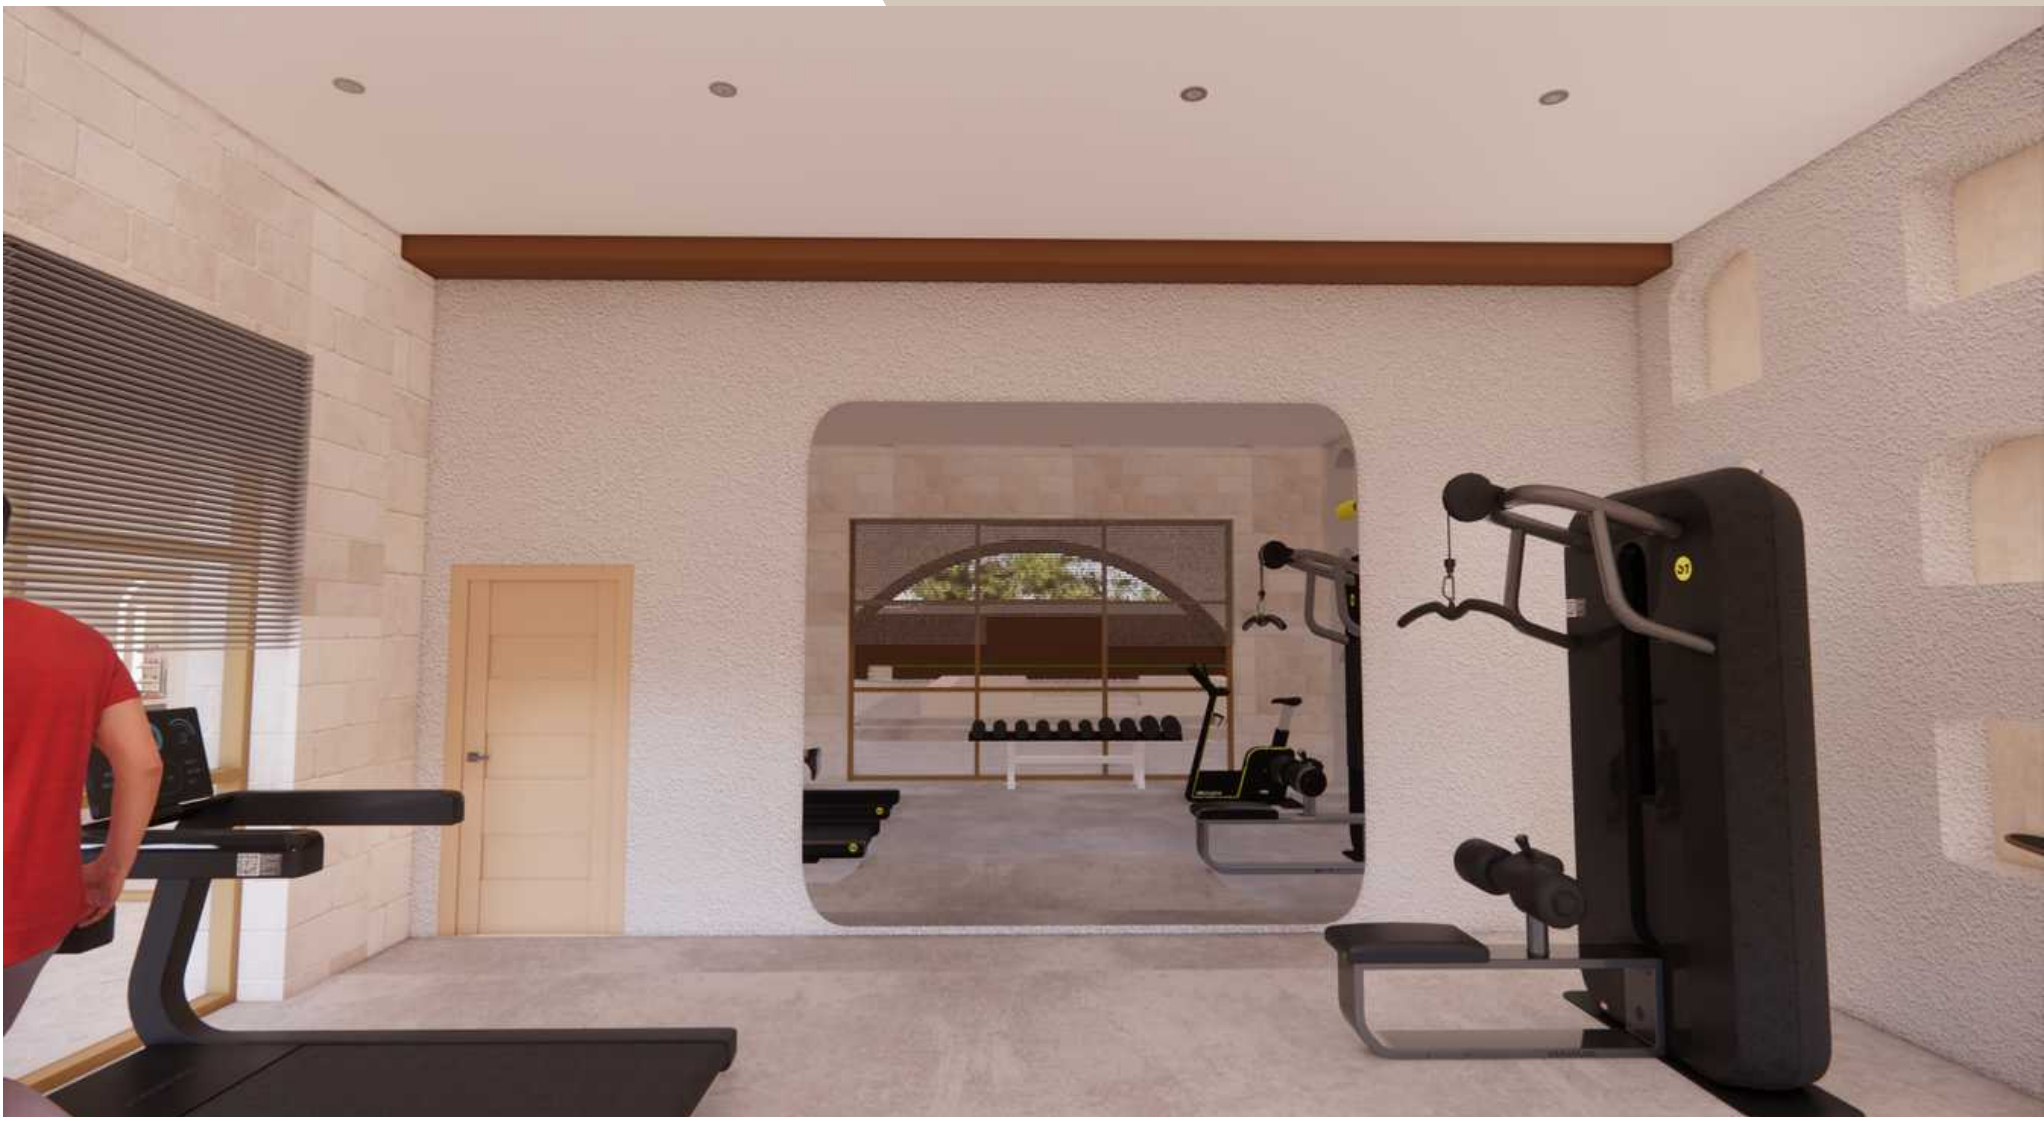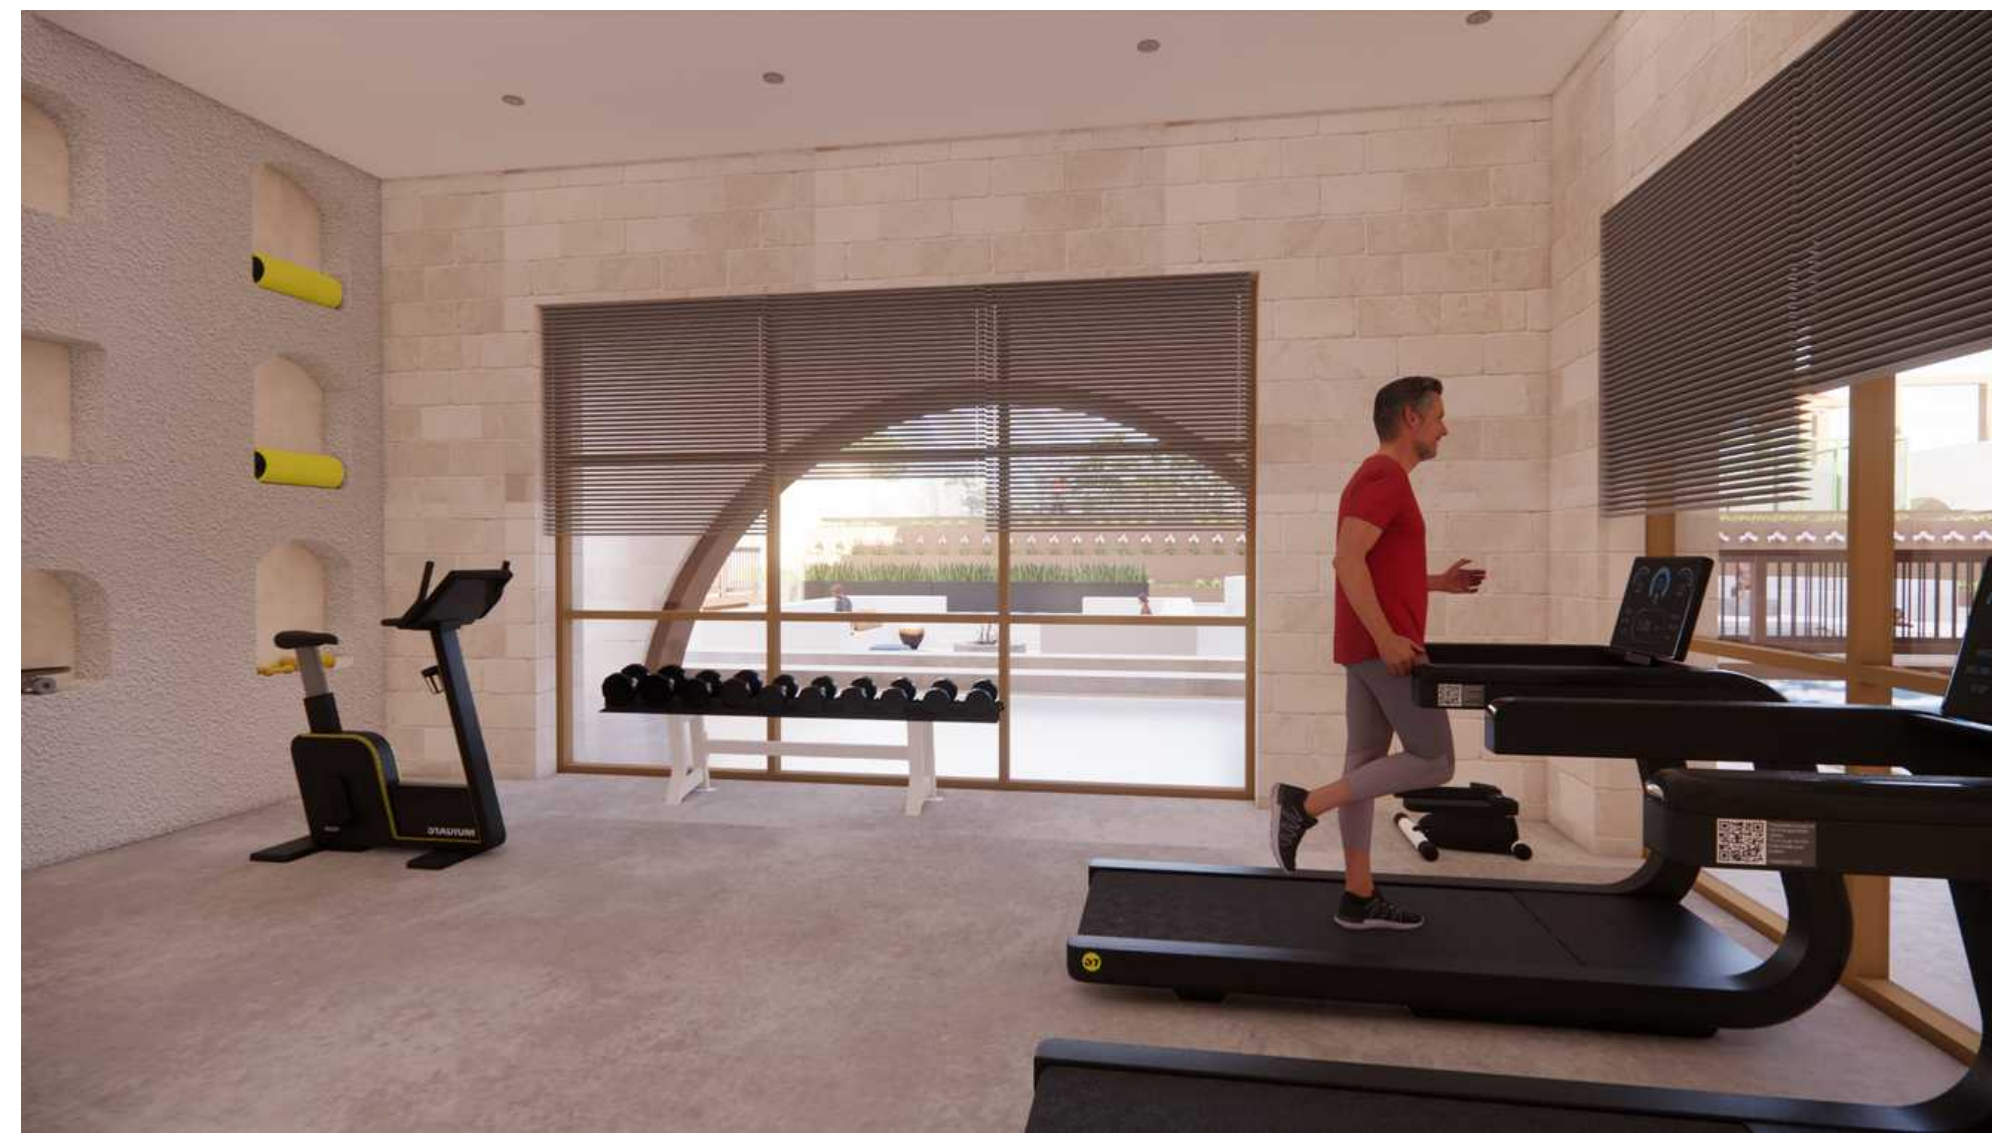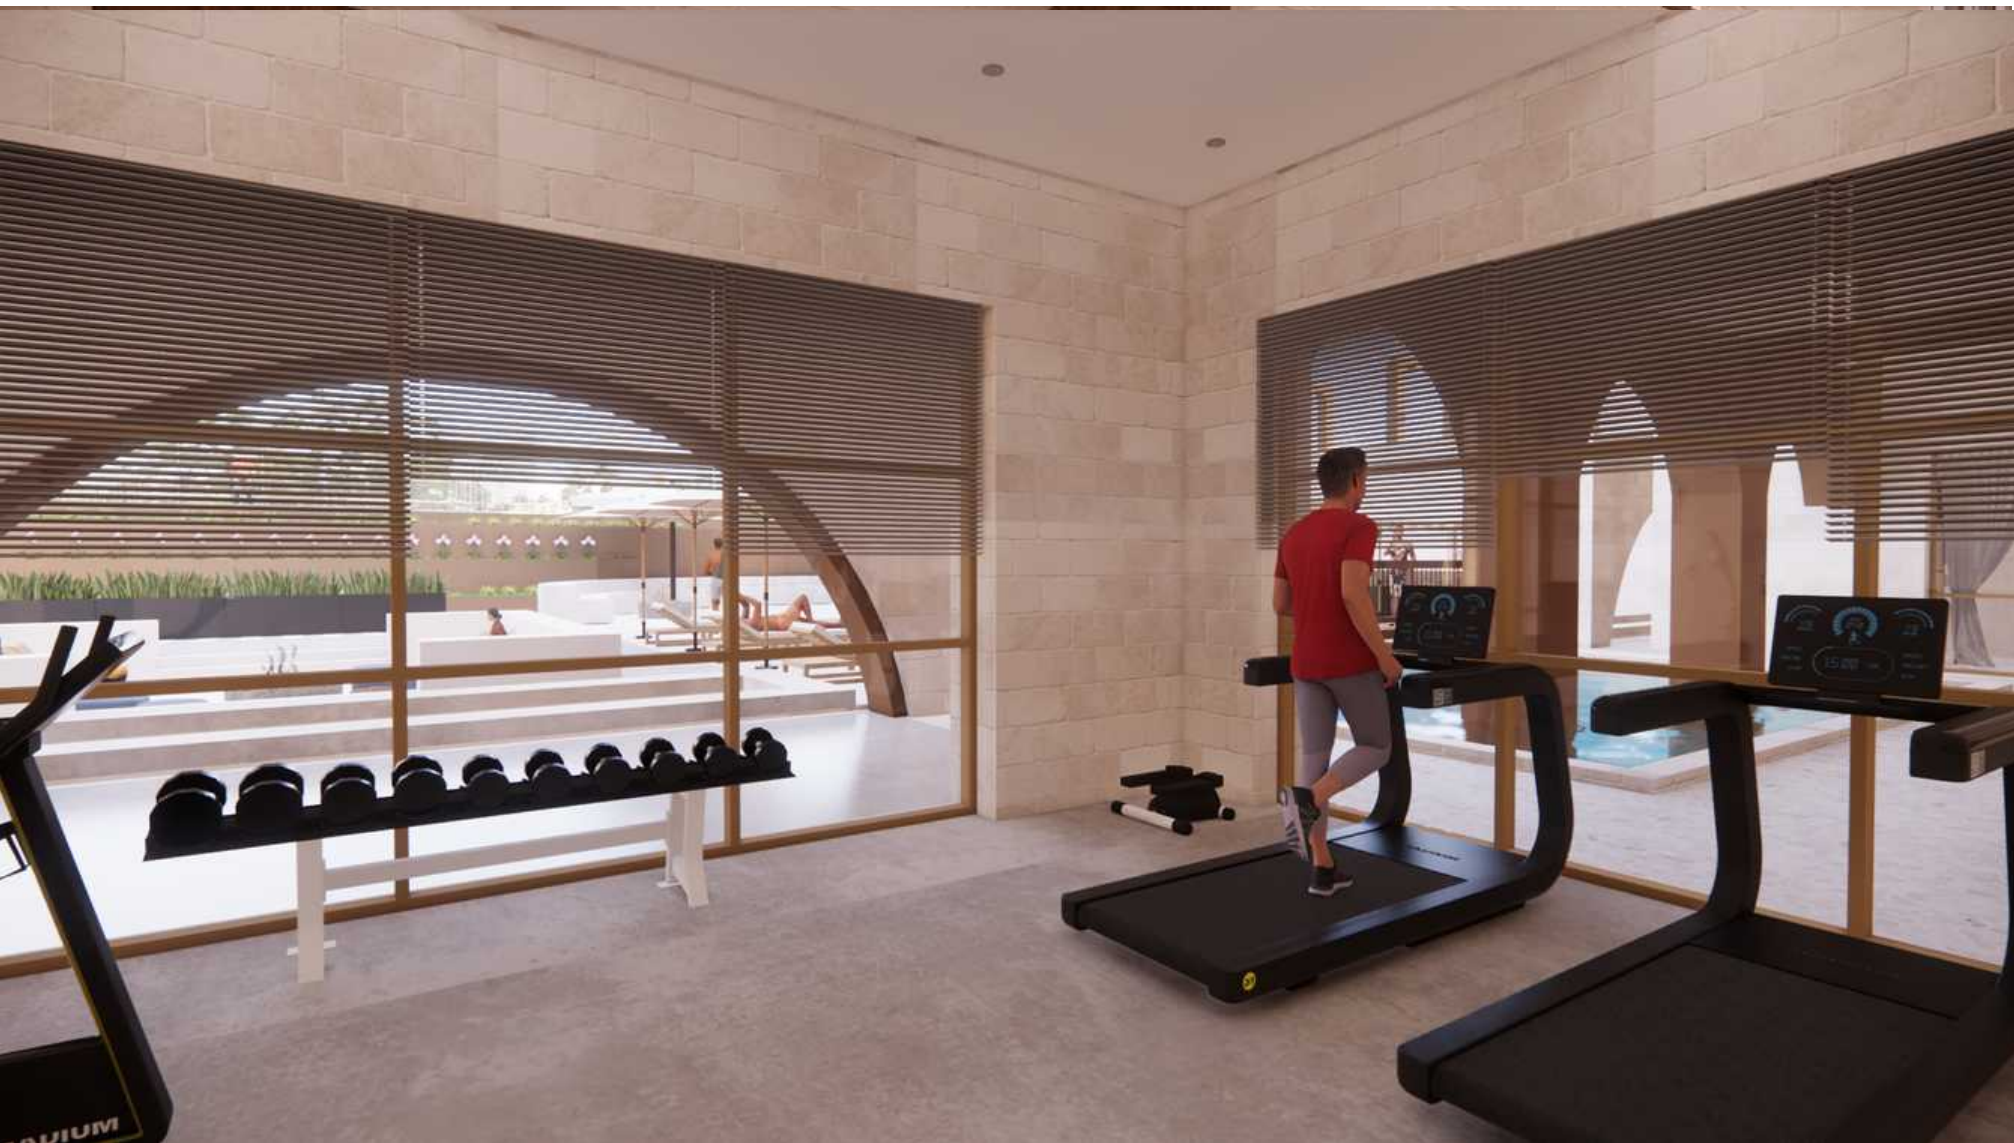

SPA/YOGA ROOM

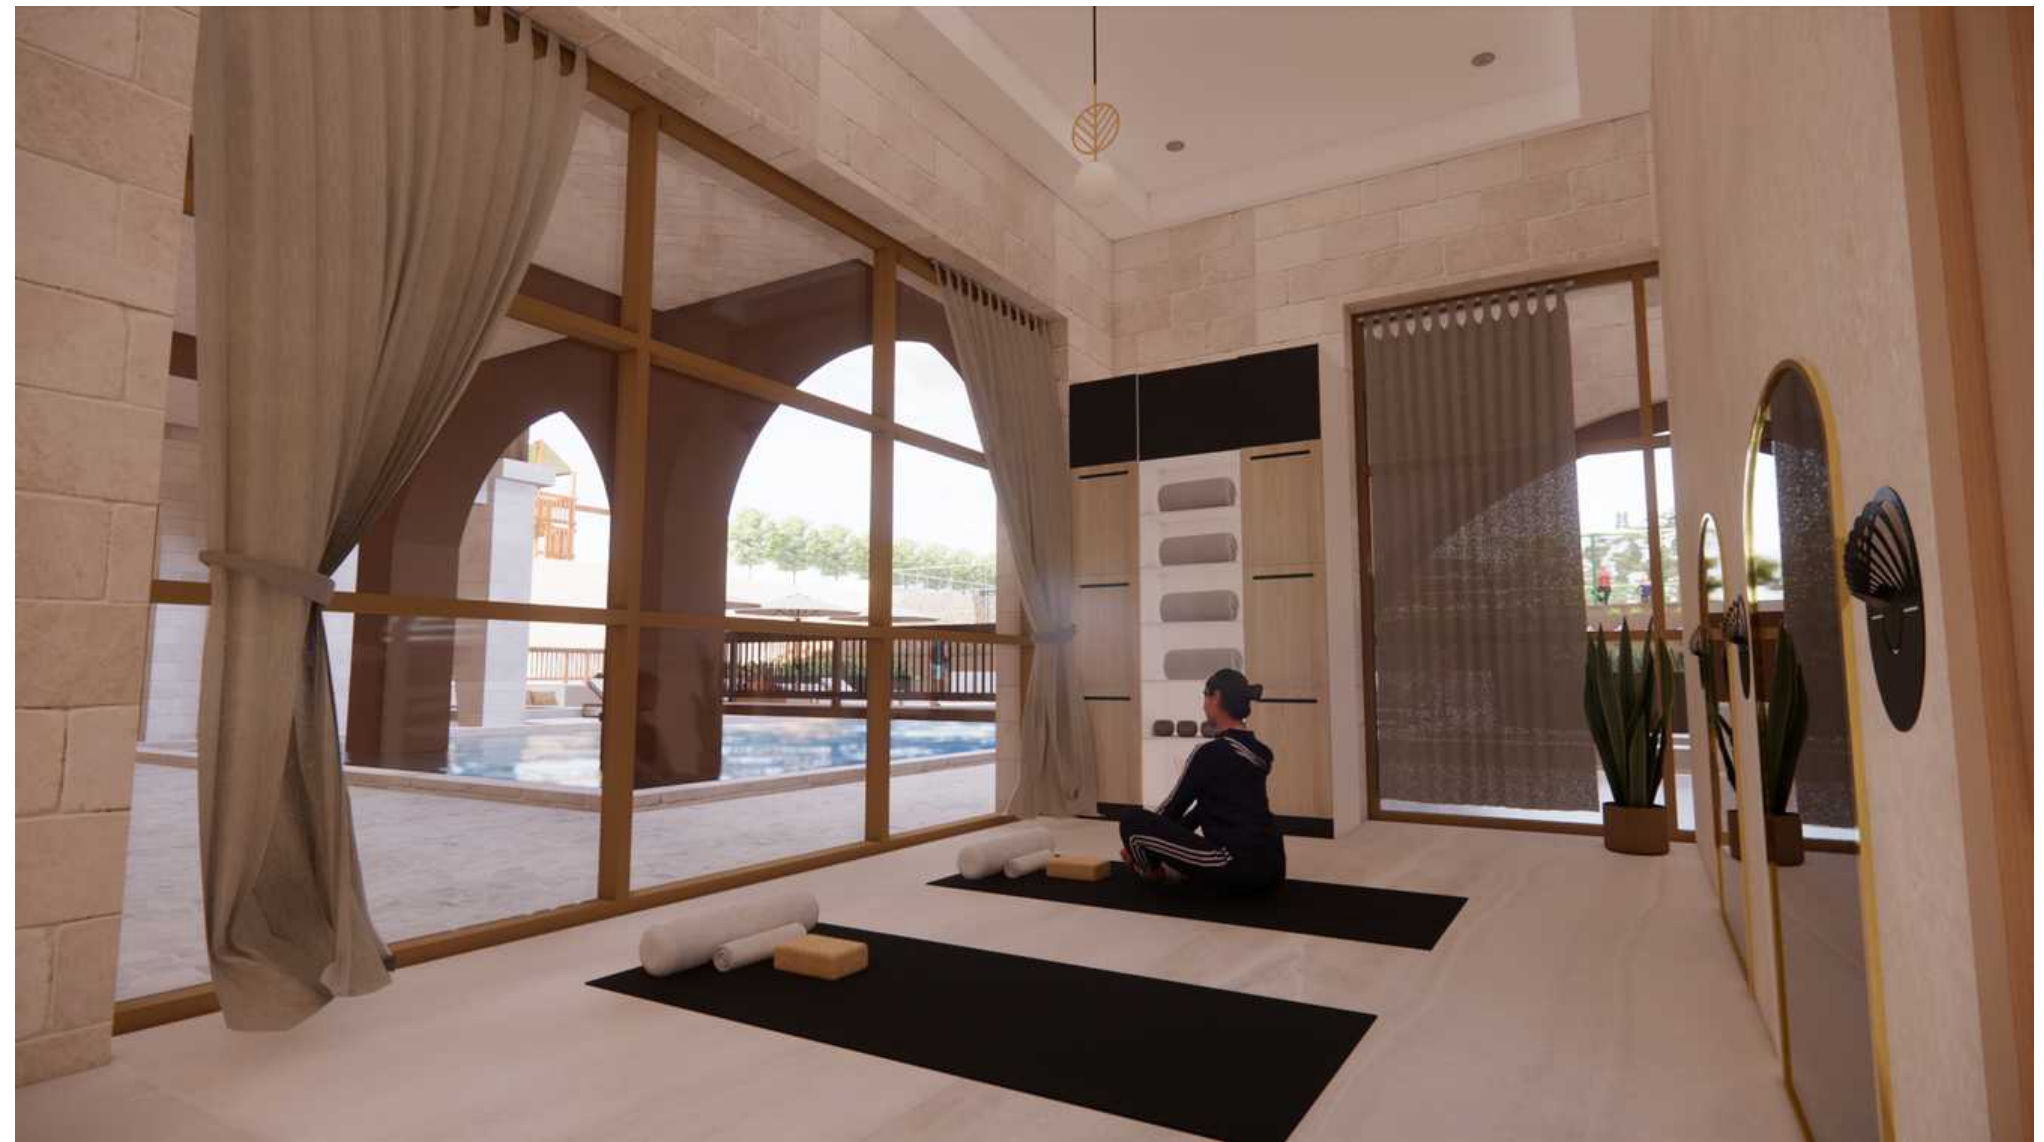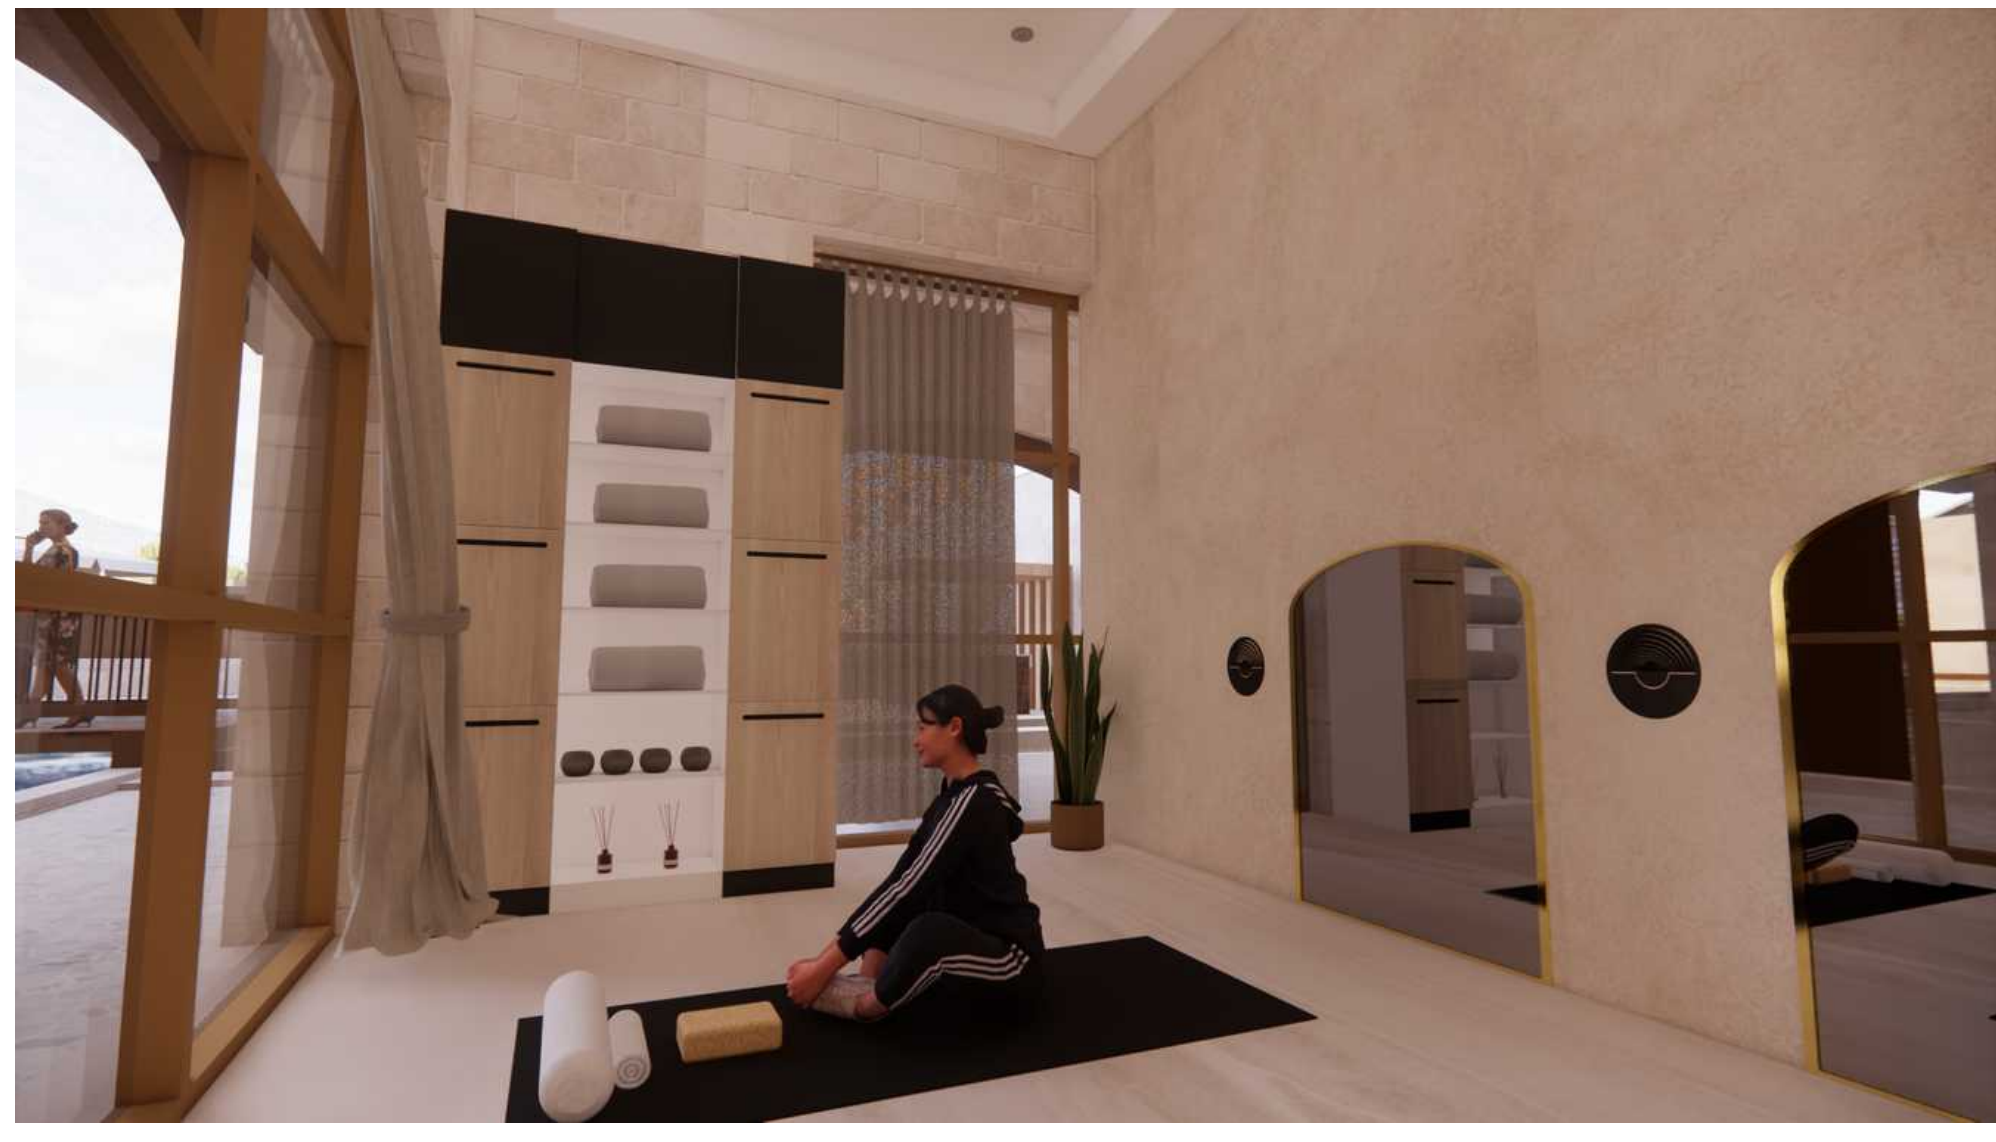

PUBLIC WC



HOBBY ROOM



OUTDOOR PERSPECTIVES

